


J. Ayer's Second Addition of Out Lots to Wapakoneta.

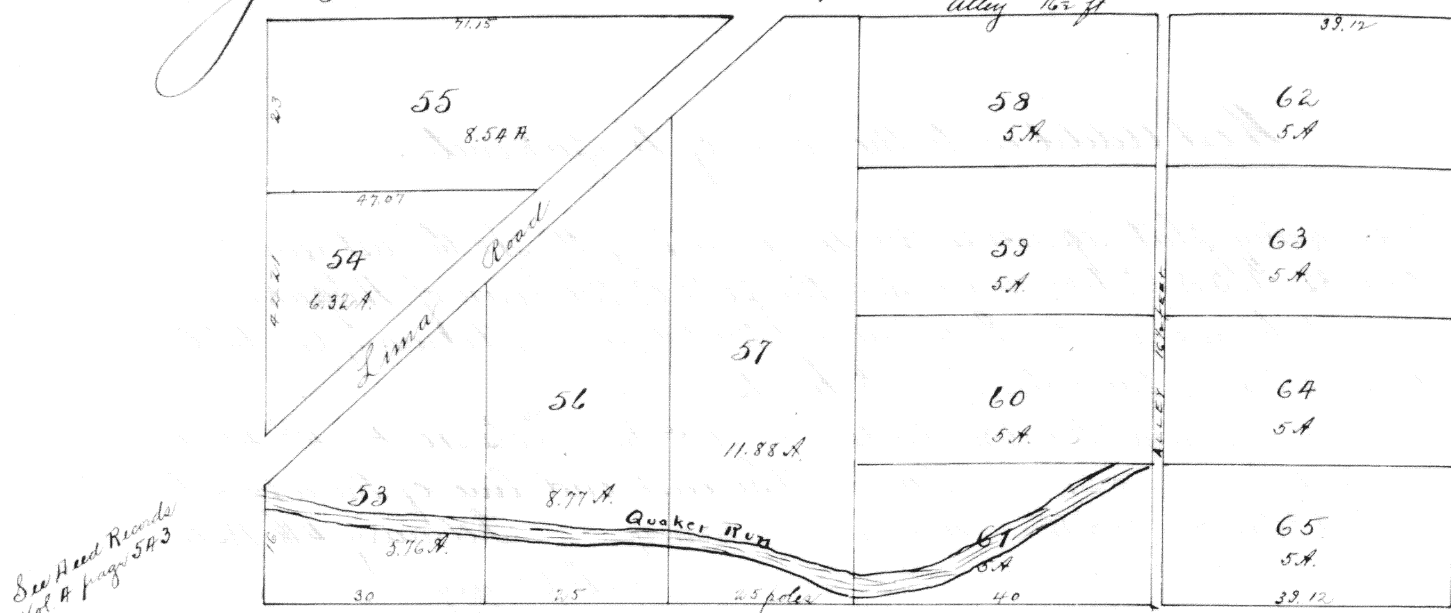

Plat of said Survey, it being the whole of the North half of the South West quarter of Section No. 28, Township No. five south, of Range No. six east, surveyed December 6th 1850 by M. Letherman, Surveyor.

The lines of all the lots cross at right angles, bearing 3° East, excepting along the State Road leading from Wapakoneta to Lima which has a bearing of N 47° E., and the contents of said lots marked on said plat respectively by M. Letherman, Surveyor.

State of Ohio, Auglaize County, S.S.

Personally appeared before J. B. Craig, an acting Justice of the Peace in and for said county, Jeremiah Ayer, who acknowledged the above plat of lots as an Addition to the town of Wapakoneta to be his voluntary act and deed to the end that the same may be recorded as required by law. Given under my hand this 6th day of December 1850.

Jeremiah Ayer (real).
Taken, signed, sealed and acknowledged before me this 7th day of December 1850.
J. B. Craig J.P.

Received December 7th 1850

Recorded December 10th 1850

Simon Duerber
Recorder.