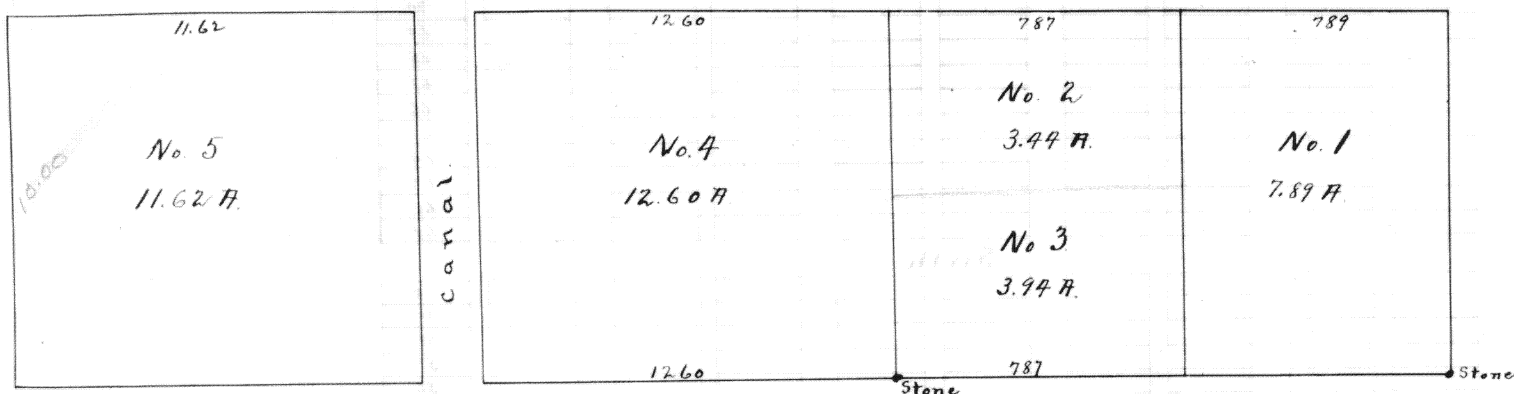


Minster Out Lots.

The above lots are situate and laid off south side of the North East quarter of Section 27, Town 7 South, Range 4 east adjoining the town of Minster, Mercer County, Ohio. The dimensions and lengths of the lines are marked on the plat, all of which I believe to be correctly surveyed according to the plat above.
March 16th 1840.

John D. Houston
County Surveyor, Mercer Co. Ohio.

I do hereby acknowledge the above survey of my land to be surveyed by my advice and consent and authorized the same for record.
Francis Henry Sprue.

State of Ohio, Mercer County, ss.

On the 26th day of March A.D. 1840 personally came the above named Francis Henry Sprue the proprietor of said Out Lots at Minster and acknowledged the same for record according to the plat above before the subscriber a Notary Public for said county. Given under my hand and official seal the day above written.

John D. Houston.
Notary Public for said Co.

Entered for record March 23^d A.D. 1840.
Recorded May 14th A.D. 1840.

J. W. Riley
Recorder.