


Amsterdam.

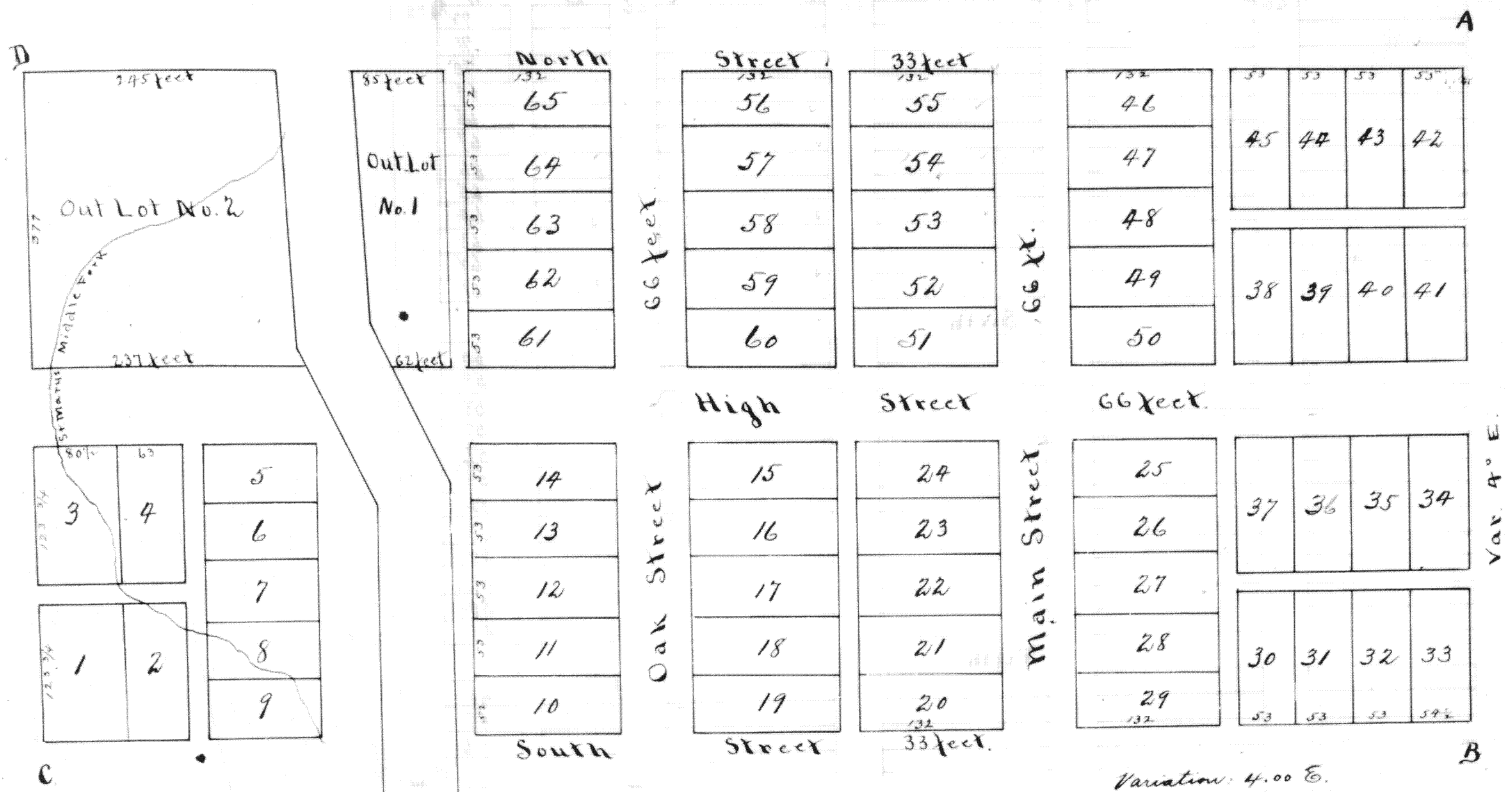

Amsterdam is laid out on a tract of land of 20 acres taken from the north east part of Section twenty two, Town seven south of Range four east in Mercer County, Ohio; the said tract extends 110 poles south and eight poles west from the N.E. cor. of Sec. 22 aforesaid: the streets cross each other at right angles, and are laid out on a variation of 4.00 East: North, South, East and Water streets are each 130 feet wide, the alleys are 16 1/2 feet wide; the length and breadth of the lots will be found marked in feet on the plat. Stones have been planted at the north west corner of Lot No. 61; The canal line passes through the town and is colored blue. 66 feet wide. I certify the within description and plat correct.

July 10th. 1837

Justin Hamilton, County Surveyor
Mercer County, Ohio.

Corner of Town	Bearing Tree	Bearing Tree	Links	Corner they bear	Links
A.	Wash.		25	S 58 E.	43
	Buch		20	N 63 W.	54
	Buch		14	N 43 W.	10
B.		Buch	16	S. 41 W.	30
		Hickory	7	S. 83 W.	13
C.		Buch	20	S 87 W.	32
		Buch	16	S 2 W.	36
D.		Buch	13	N 67 E.	22

State of Ohio, Mercer County, ss.

On this 11th. day of August 1837 came William Potter before me the undersigned an acting Justice of the Peace in and for said county, in behalf of Richard Ames, Proprietor of the town of Amsterdam and acknowledged the above plat and description of the Town of Amsterdam as his plat for record. Given under my hand and seal the date above written.

Caleb Majors.

Justice of the Peace.

Entered for record Aug. 10. 1837
And Recorded Aug. 11. 1837.