


*Schroeder's North Addition
of Out Lots to
New Bremen.*

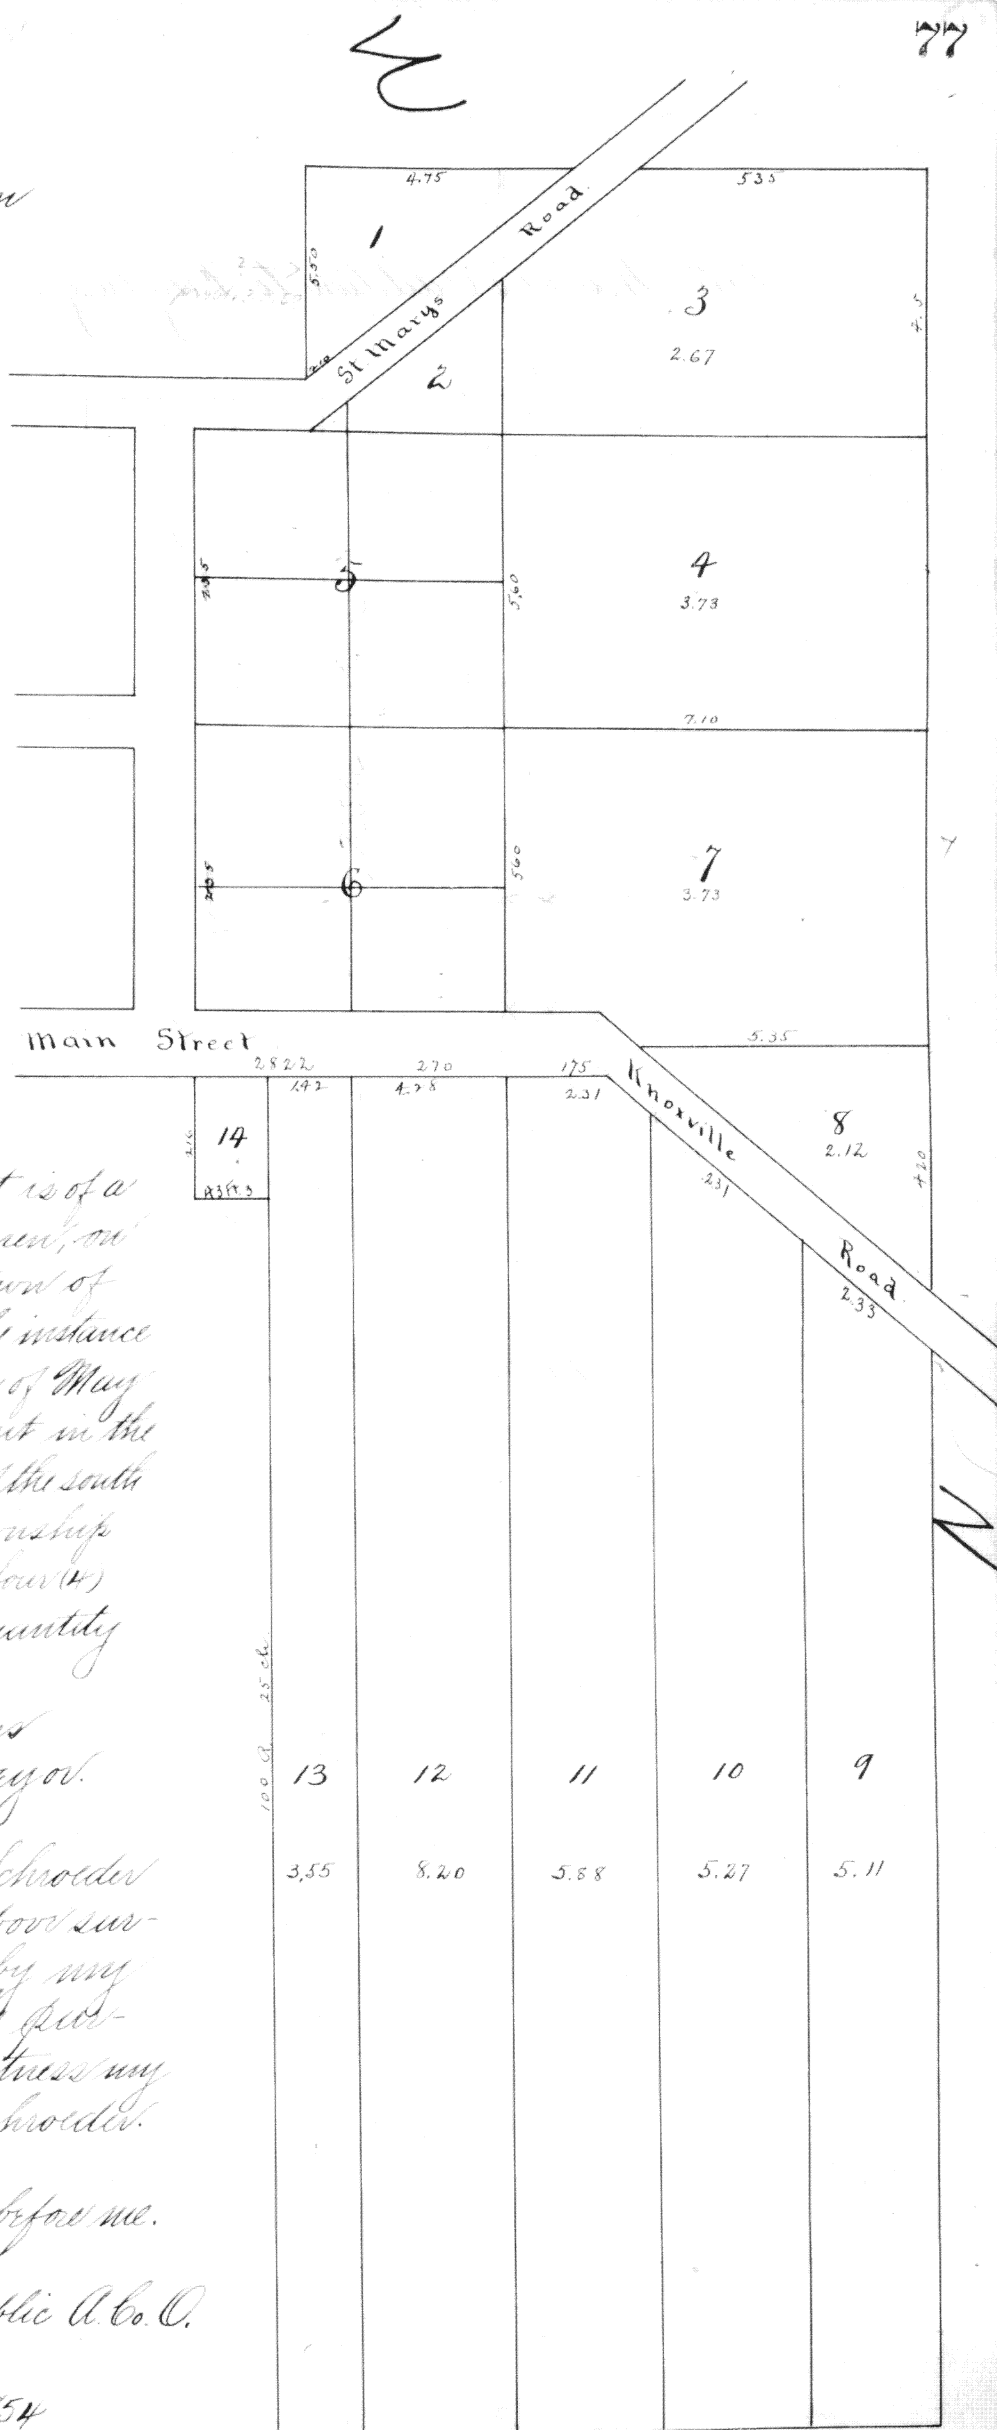

The within accompanying plat is of a survey of Out Lots to New Bremen, on the North Addition to said town of New Bremen and made at the instance of S. F. Schroeder on the 27th day of May A. D. 1854. Said lots are laid out in the north east part of the north half of the south east quarter of Section 10, Township No. Seven (7) south of range No. four (4) east. Lot containing the quantity in each specified.

*J. B. Williams
Surveyor.*

I the undersigned Bernard F. Schroeder do acknowledge that the above survey of my land was done by my advice and consent for the purposes therein specified as witness my hand.

Bernard F. Schroeder.

State of Ohio, Auglaize Co. ss.

Signed and acknowledged before me.

C. G. Galezio.

Notary Public A. Co. O.

Filed and Recorded May 30. 1854

Charles G. Galezio.

Recorder A. Co. O.