


Vogelshang Town.

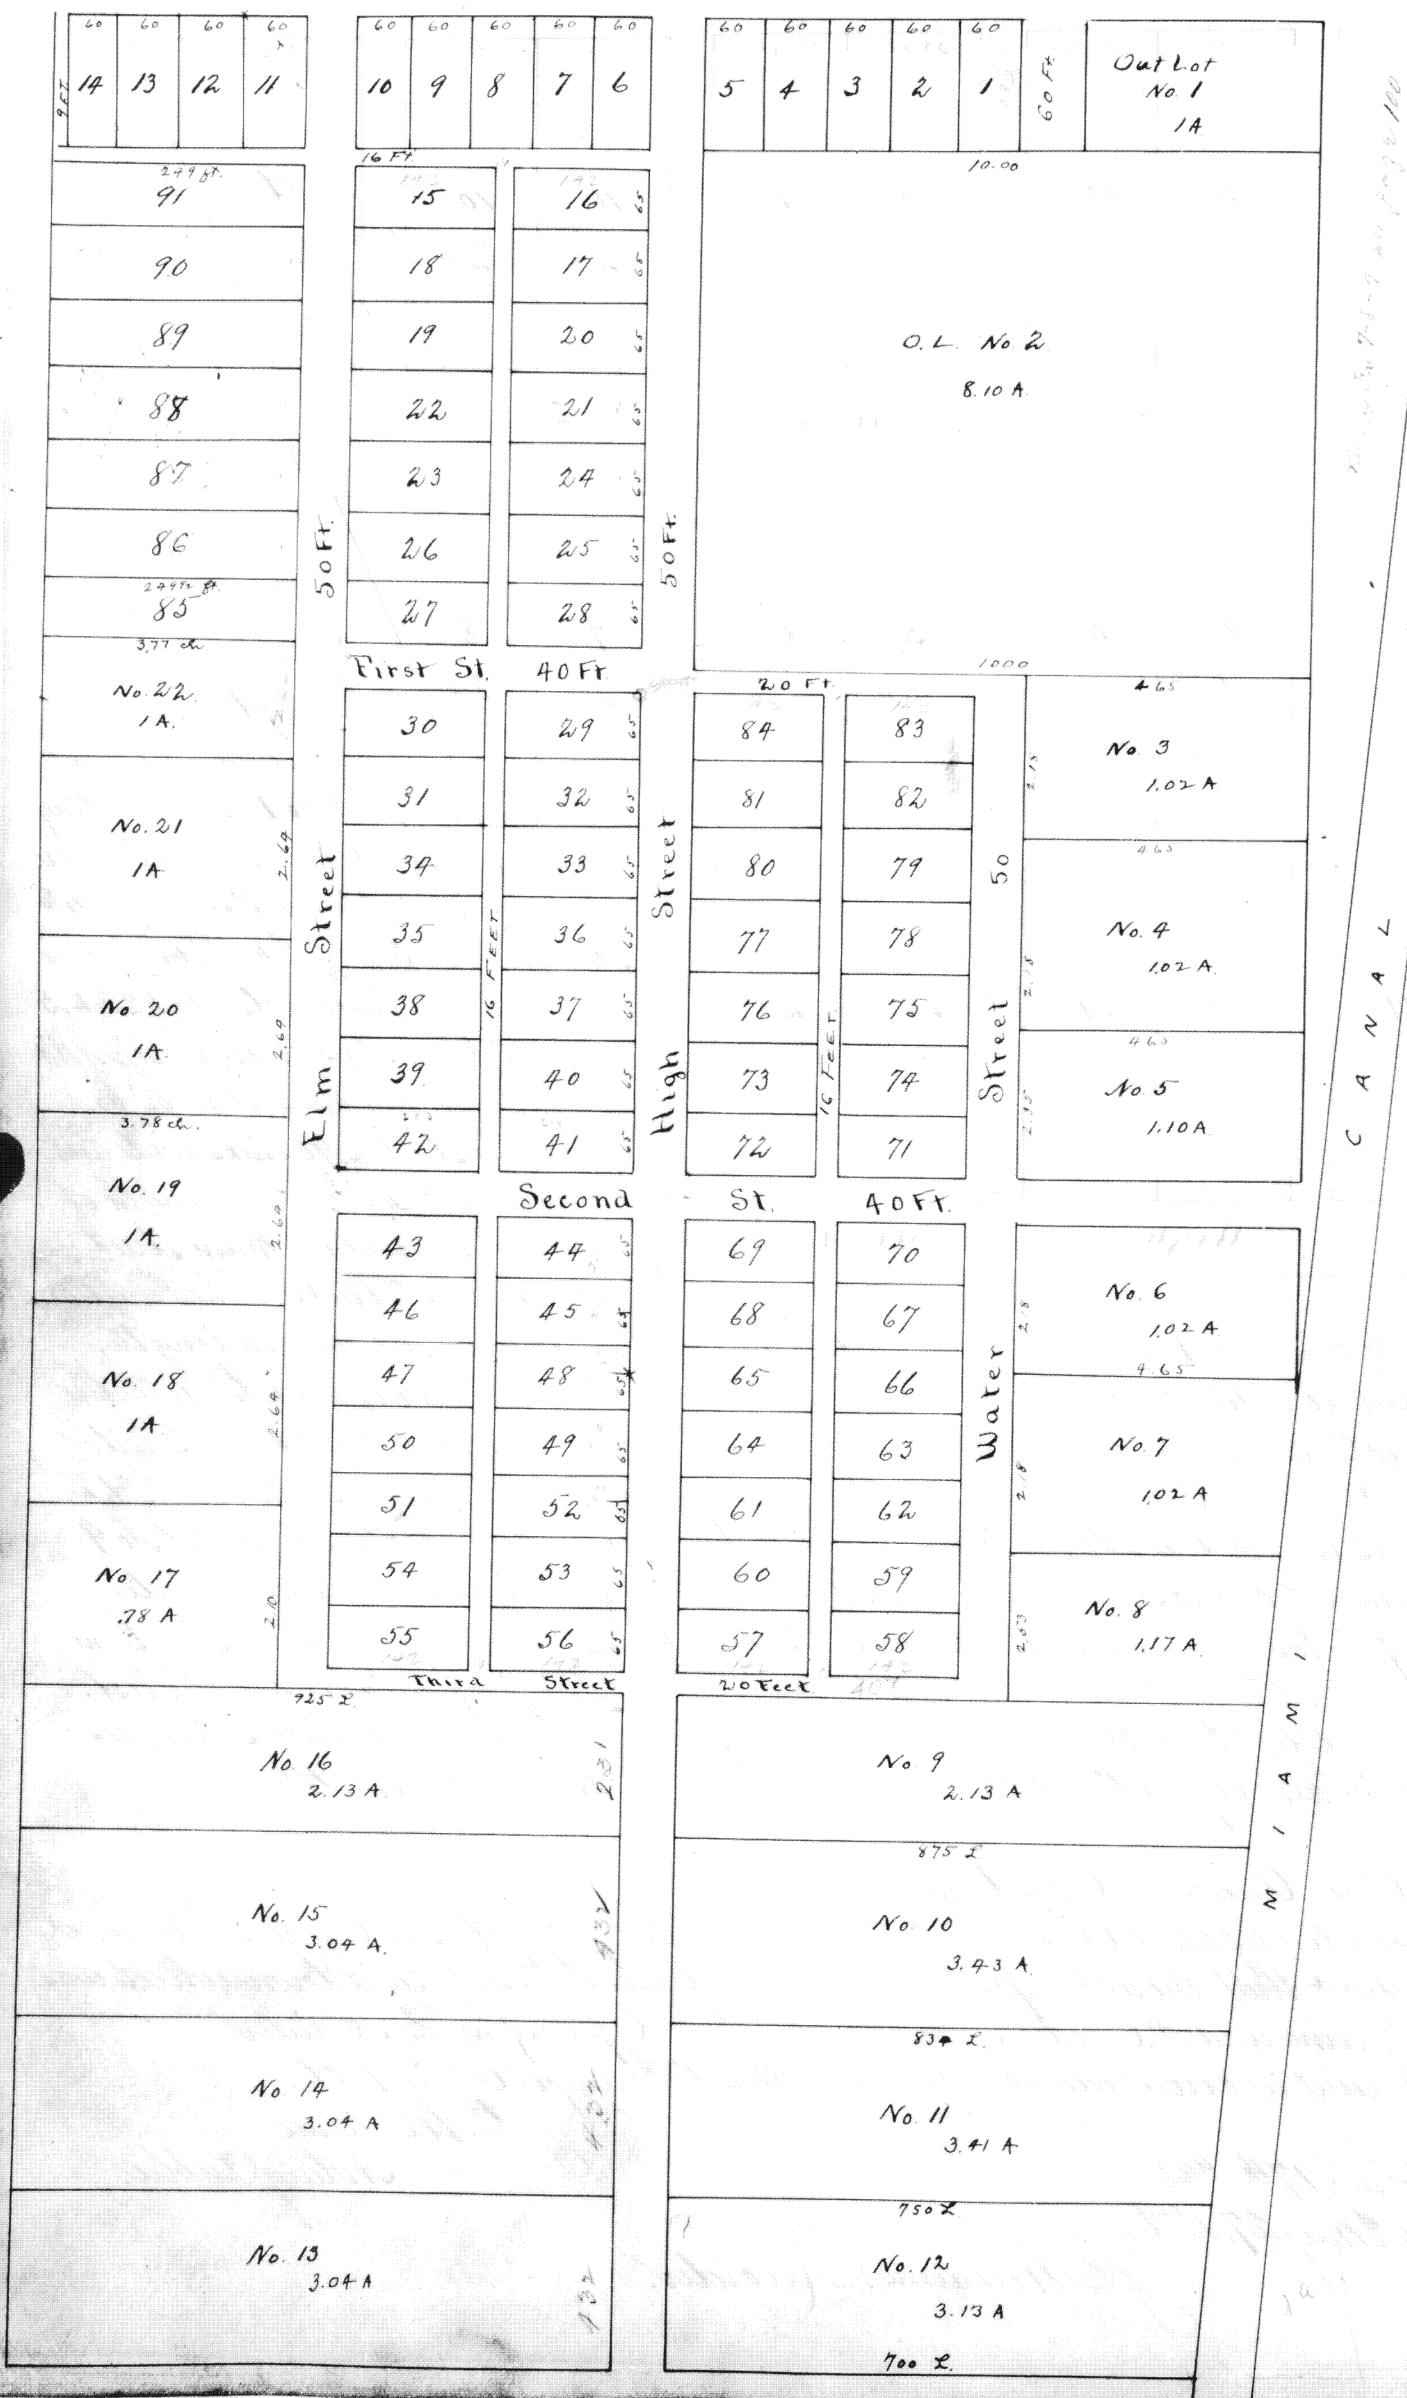


Vogelsang Town

The above is a plat of a subdivision of the west half of the north east quarter of Section 15, Town 7 south, range 4 east. High and Elm and Water Streets are 50 feet wide. 1st, 2d, 4th & 3d Streets are 20 feet wide, pt. of 3d is 20 feet wide. The Alley on the west side of Lot 14 is 9 feet. The other alleys are 16 ft. The In lots from 1 to 14 are 60 by 130 feet, from 15 to 84 are 65 by 142 ft. and from 85 to 91 are 65 by 249 ft. The Out Lots have the area marked on each lot. A stone is planted on the NE corner of Lot 29. I do hereby certify that the above plat is a correct representation of the work done on the ground by me

John Butler.
Surveyor.

Out Lots West of New Bremen.

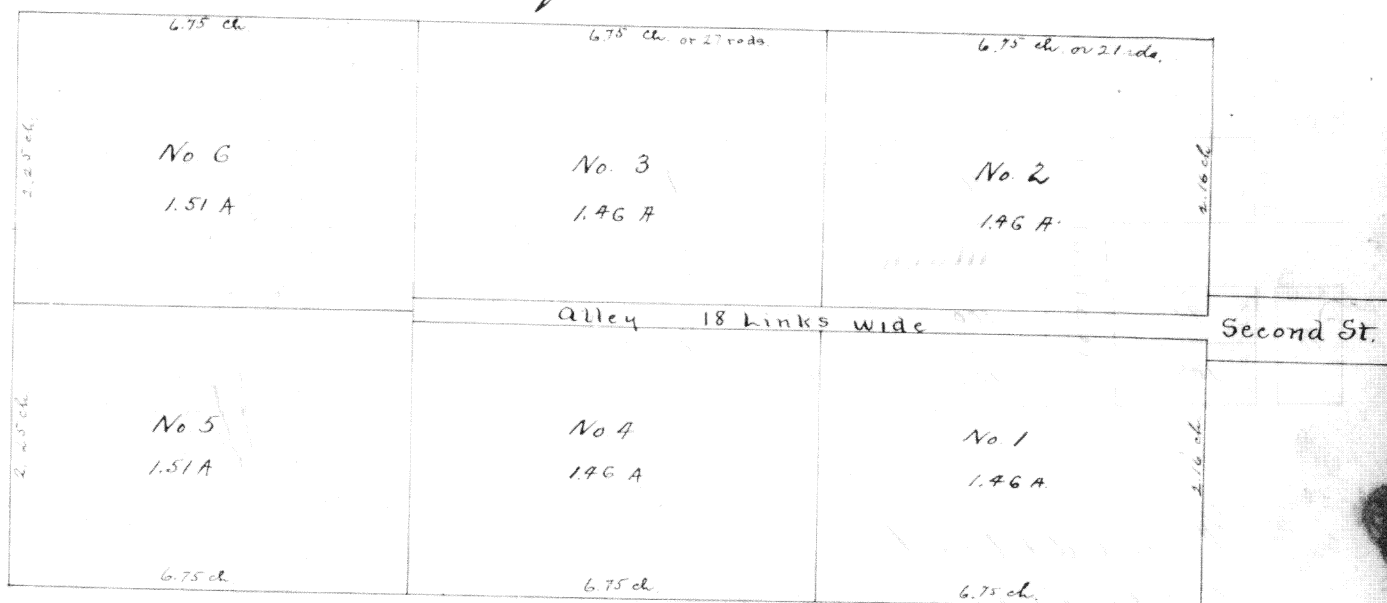

February 7th 1857. The above survey is made on the South East quarter of the South West quarter of Section number ten (10), township number seven (7) south of range number four (4) east. West of Second Street in Bremen. An Alley of Eighteen (18) links wide divides Lots Nos. 1, 2, 3, 4, each lot is $6\frac{75}{100}$ chains by $2\frac{16}{100}$ chains. Lots 5 & 6 are $6\frac{75}{100}$ by $2\frac{25}{100}$ chains.

All of which I believe to be correctly surveyed.

February 7th 1857. Personally appeared before me J. A. Kinzer, Mayor of New Bremen, T. Backhouse and acknowledged the within survey of his land to be in conformity to his wish.

J. A. Kinzer
Mayor of the Town
of New Bremen.

Filed and Recorded
Feb. 11th. 1857.

J. B. Williams
Recorder A. Co. C.