

Joseph Sawyer's
West Addition
to Wapakoneta.

The within plat represents Sawyer's West Addition to the town of Wapakoneta, Auglaize County, Ohio, as surveyed by me April 18th 1858 and is laid off on the west part of the NW 1/4 of the NW 1/4 of Section No. 32, T5S, R6E. The lots are all 50 feet front by 150 feet deep, except where otherwise shown on the plat. The streets are 66 feet wide. Also one Cut Lot bounded and described as follows: Commencing on the Section line between Sections 31 & 32, and at the west end of Pearl street in said town; thence South 85 3/4° West 116 rods; thence S 3° East 27.68 rods; thence North 85 3/4° East to said section line, thence with said section line to the place of beginning, containing 20 acres more or less. A monument is planted at the south east corner of Lot No. 541.

Joseph Sawyer


I do hereby certify this plat to be correct representation of the work done by me.

L. C. Sawyer

State of Ohio, Auglaize County, ss.

Personally appeared this 4th day of June A.D. 1858 before me the Subscriber, a County Surveyor in and for said county, Joseph Sawyer, the proprietor of said Addition and acknowledged the same for the uses therein specified.

John Cutler
Surveyor Auglaize Co.

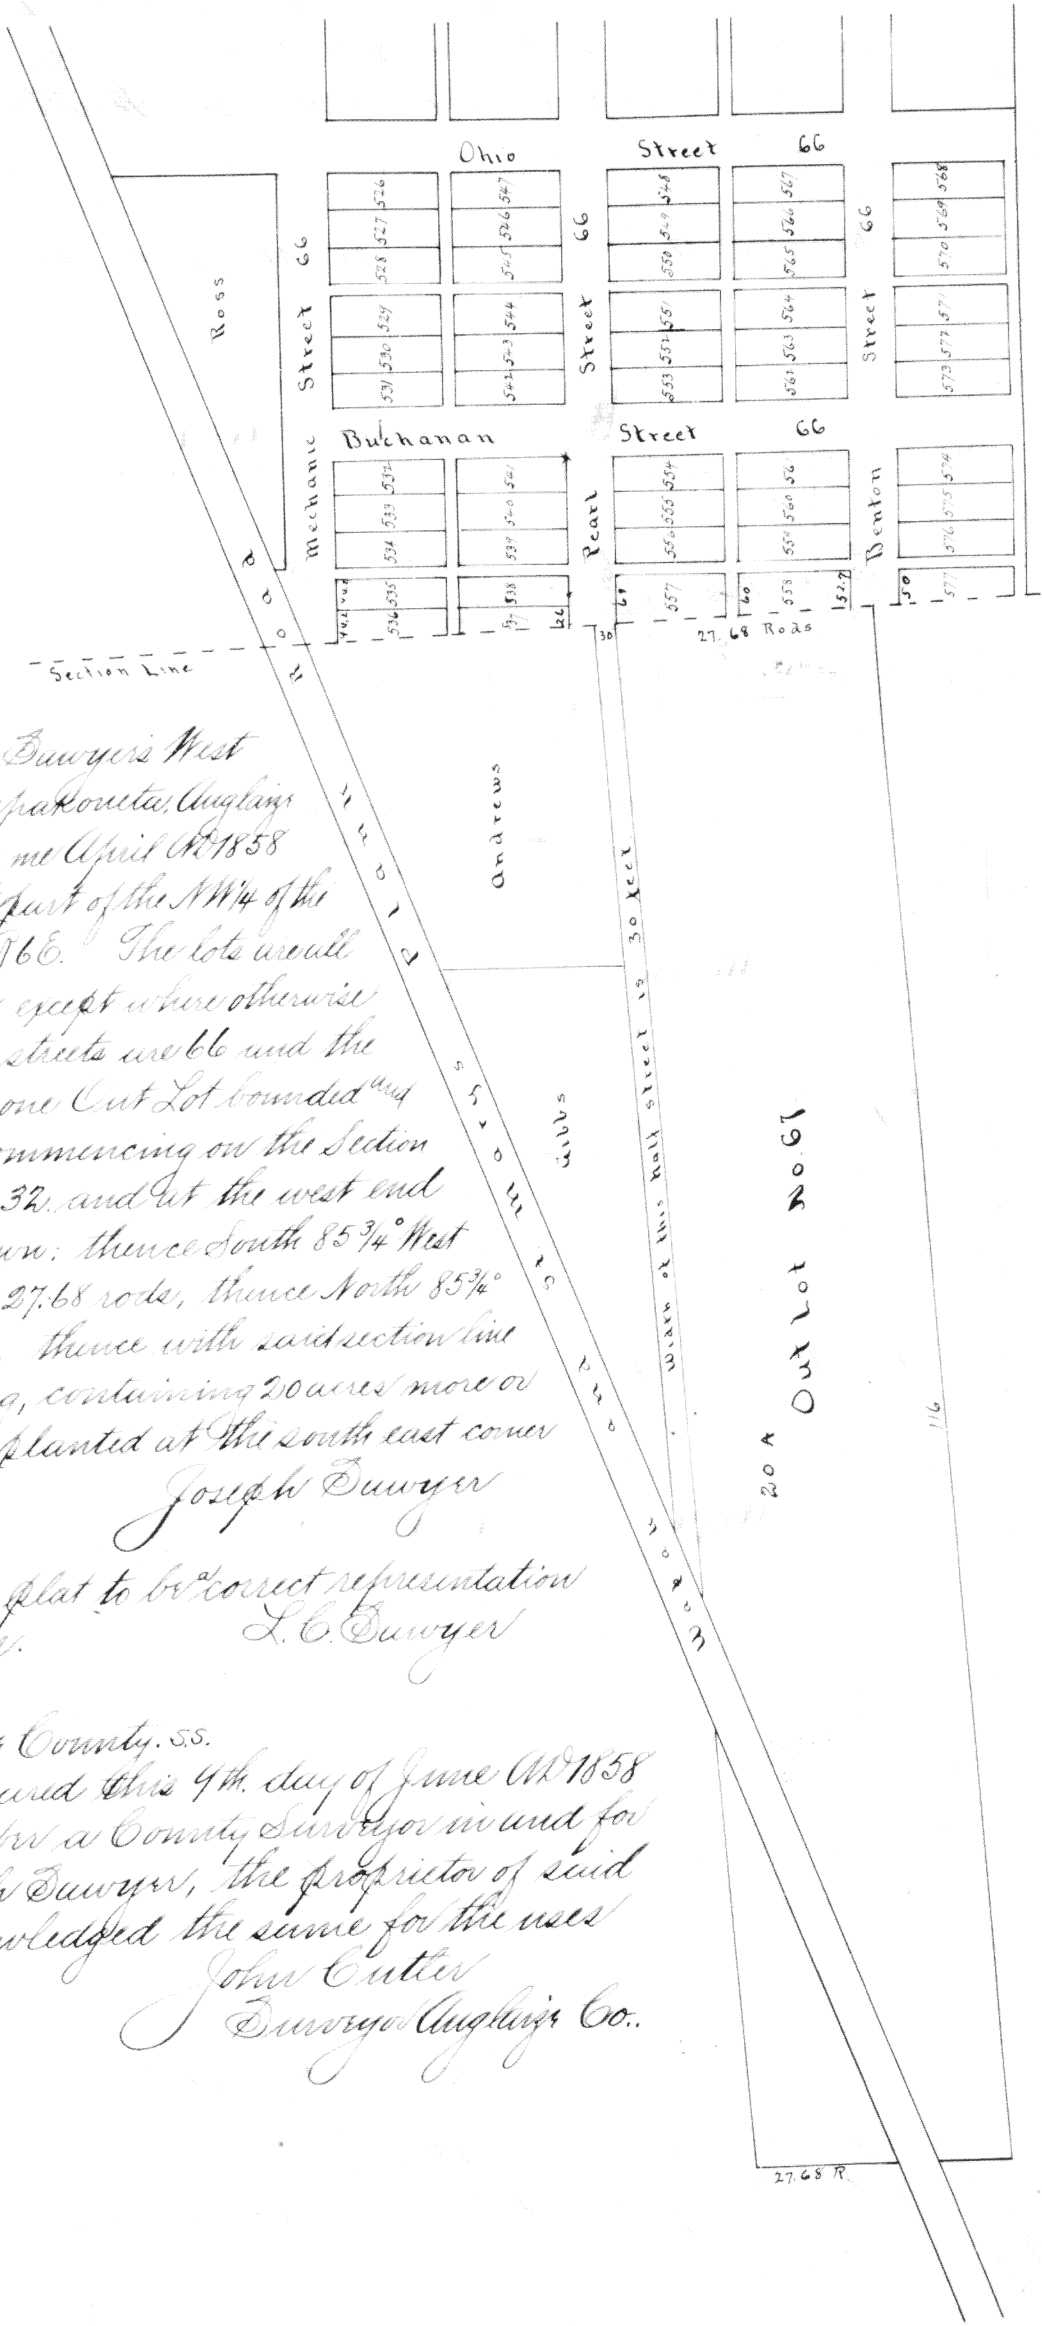

20 A Out Lot No. 61

116

27.68 R