


Plat of the Town of Cridersville
 Situated in the North West quarter of Sec. 35, T4 S. R. 6 E. Ephraim Criders,
 Isaac Criders, Baladon Hitchcock and John Mumaw, Proprietors.
 Surveyed May 21st. 1858 by Harrison Maltbee.

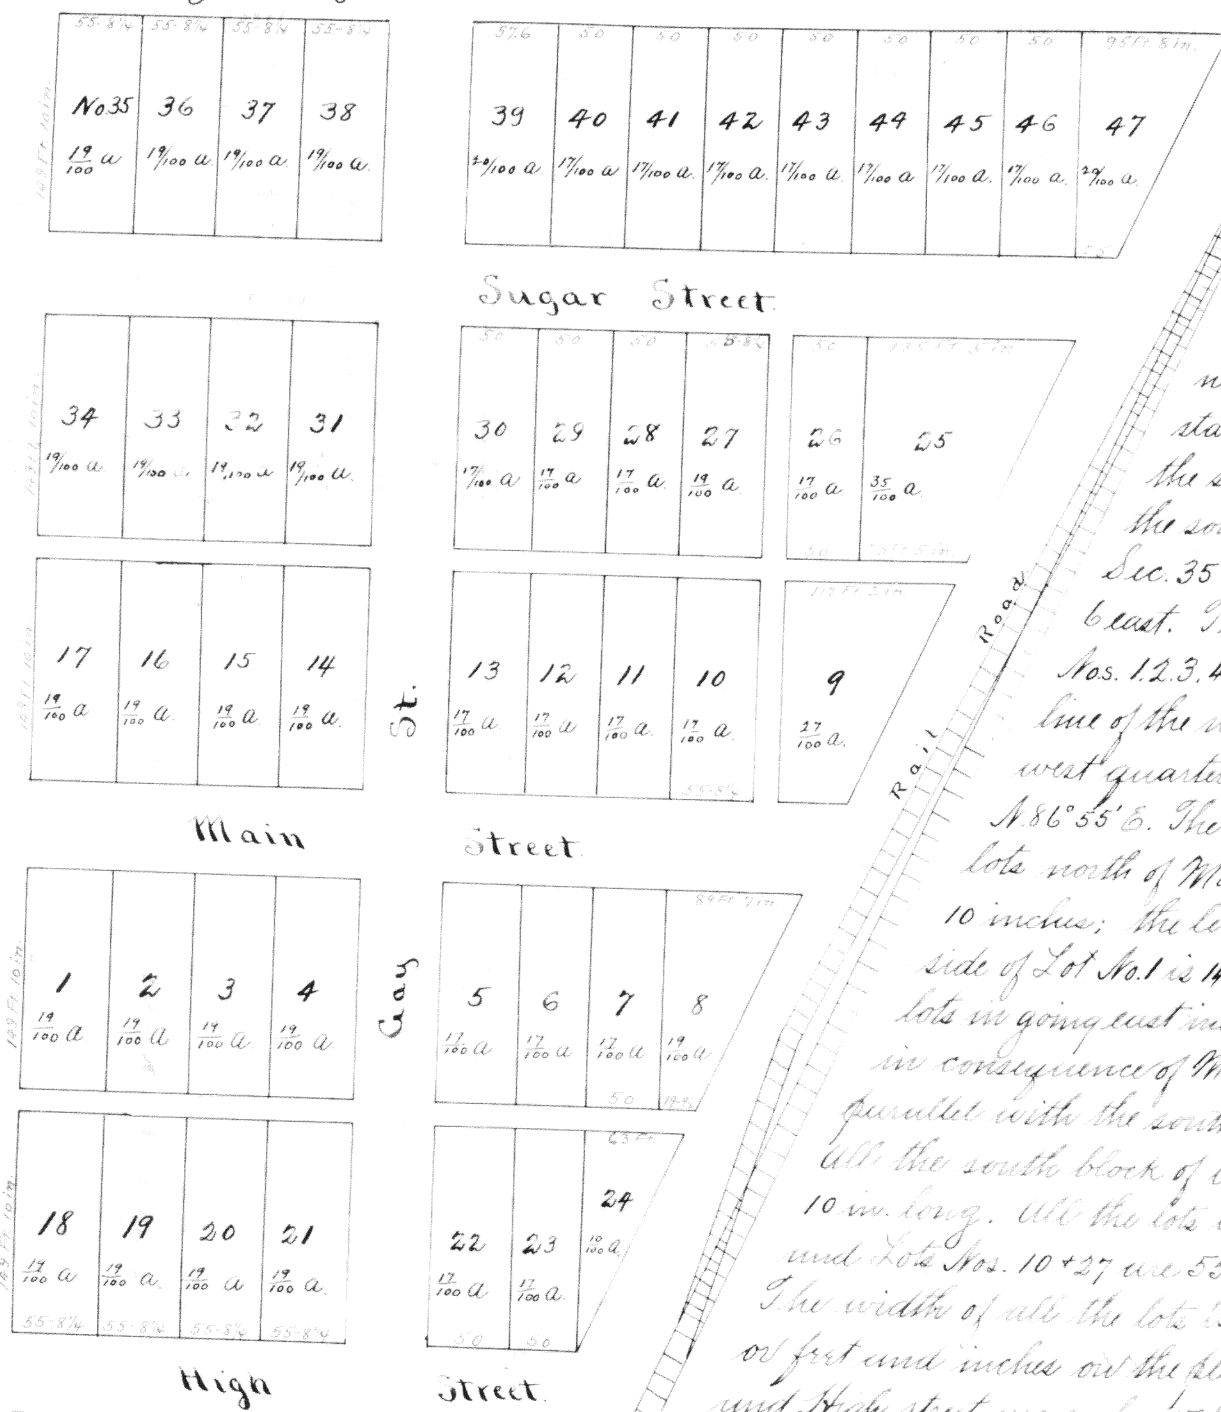

Descriptions:

The south west corner of Lot No. 1 is the starting point, it being the south west corner of the south west quarter of Sec. 35 Town 4 south, Range 6 east. The south line of Lots Nos. 1, 2, 3, 4, 5, 6, 7, 8 is the south line of the north half of the north west quarter of Sec. 35 and bears N. 86° 55' E. The length of all the lots north of Main street is 149 feet 10 inches; the length of the west side of Lot No. 1 is 149 ft. 10 inch. The lots in going east increase in length in consequence of Main street not being parallel with the south line of the lots. All the south block of lots are 149 ft. 10 in. long. All the lots west of Gay street and Lots Nos. 10 + 27 are 55 ft. 8 1/2 in. wide. The width of all the lots is marked in feet or feet and inches on the plat. Sugar street and High street are each 55 ft. wide. Gay street is 57 ft. wide. All the alleys are 16 ft. wide. I hereby certify that the above is a correct plat of the town of Cridersville, as surveyed by me May 21st. 1858. Harrison Maltbee, Surveyor.

State of Ohio
 Auglaize Co. ss.

Before me the subscribed a County Surveyor in and for said county personally appeared Ephraim Criders, Isaac Criders, Baladon Hitchcock and John Mumaw proprietors of the town of Cridersville, and acknowledged that they laid out said town for the uses and purposes therein expressed.

John Cutler, Surveyor of
 Auglaize County.

Baladon Hitchcock
 Ephraim Criders
 John Mumaw
 Isaac Criders.

Entered for record August 30th 1858
 Recorded Sept. 3d. 1858

Edward Meyers
 Recorder Aug. Co. O.