


Section No. Three (3). T6E R4E. (St. Marys Tp.)

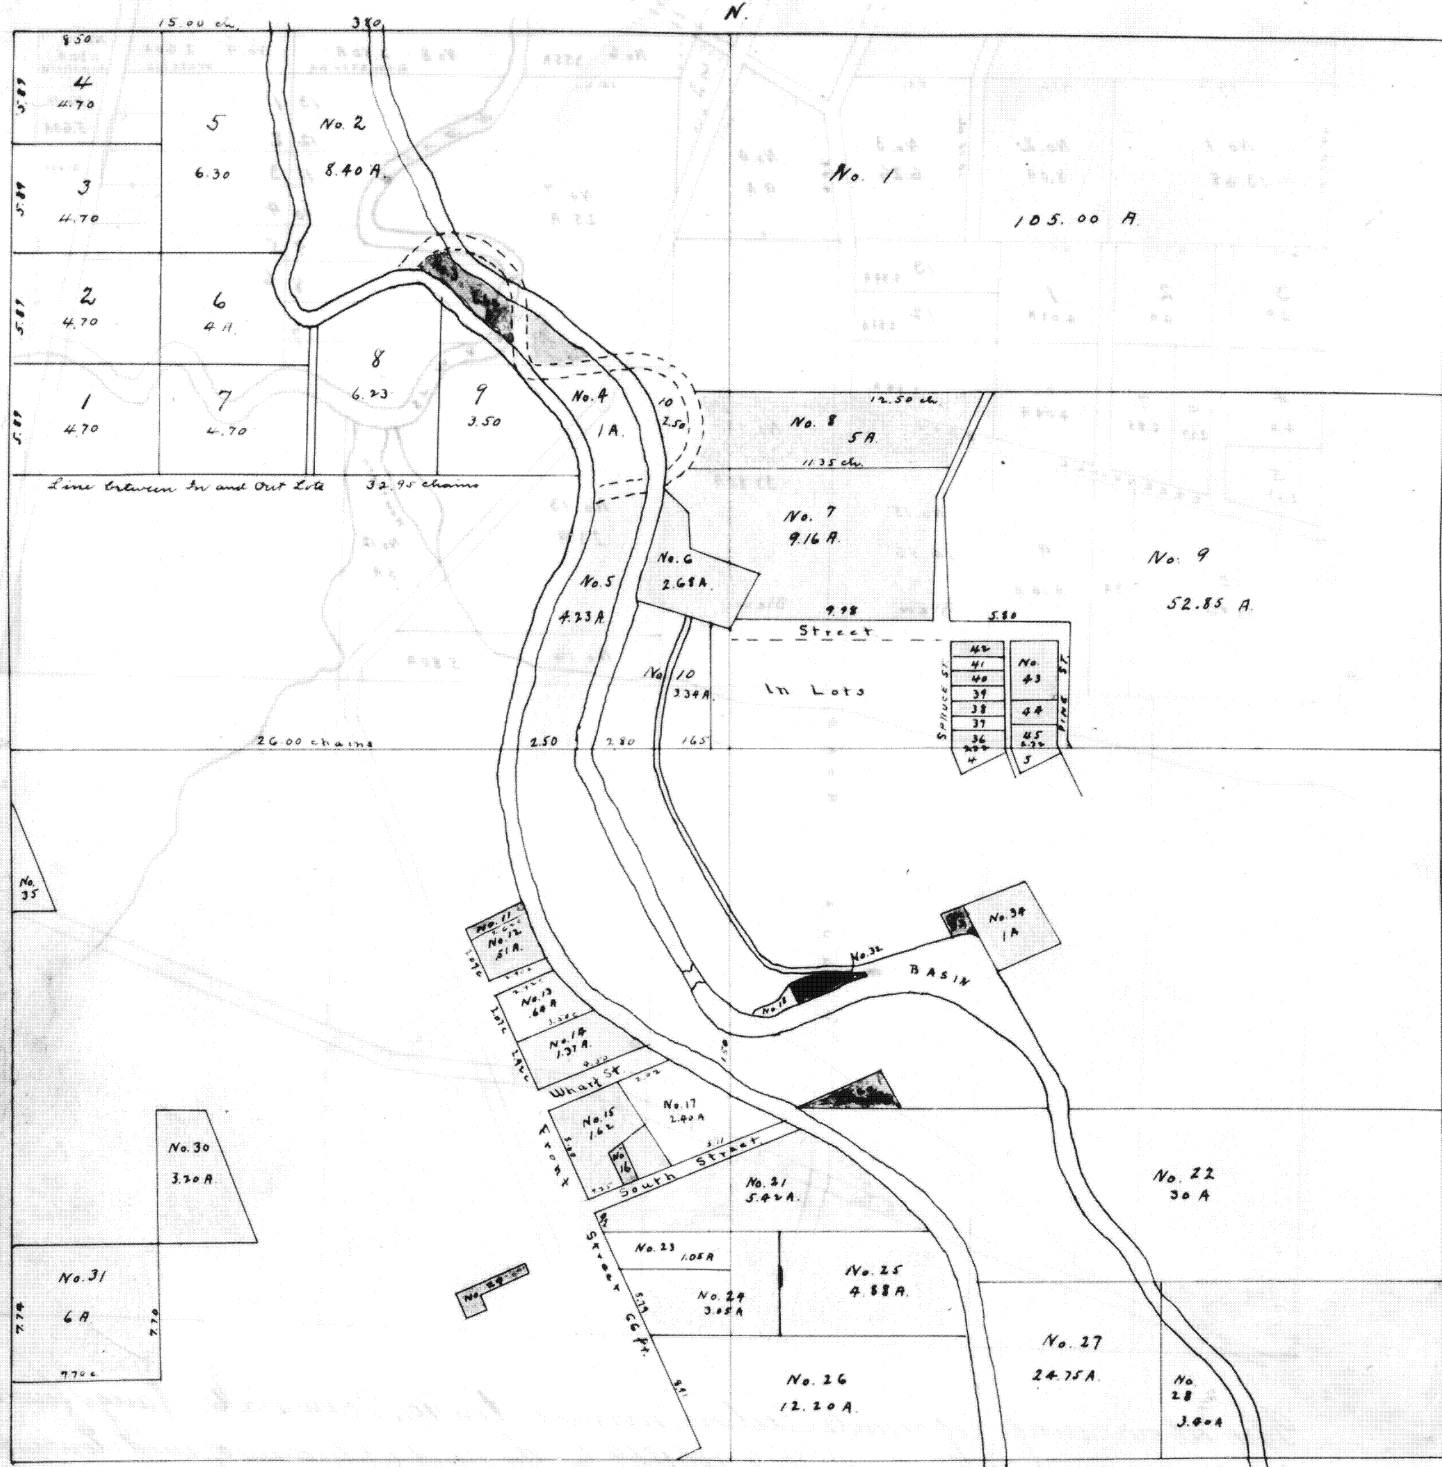

The above map represents Section No. three (3). St. Marys Township, Auglaize County, Ohio. the object of which is to show the situation of fractions of land not numbered as In or Out Lots and difficult to describe. The above mentioned Section three (3) was surveyed by me the subscriber in July AD 1859 by order of the land appraiser of said township and numbered by him in accordance with the Statutes of 1859 providing for the numbering of fractions of land.

The distances given on the map are all in chains

I hereby certify the above map to be a true representation of Section No. Three

Scale of 2.36 1/4 chains

John Cutler, County Surveyor.
of Auglaize County, Ohio

Filed Nov. 1st. 1859
Recorded Nov. 16. 1859

Edward Meyer
Recorder A. C. O.