


*South Addition of Out Lots to the town of Wapakoneta.
Laid out by J. H. Skinner.*

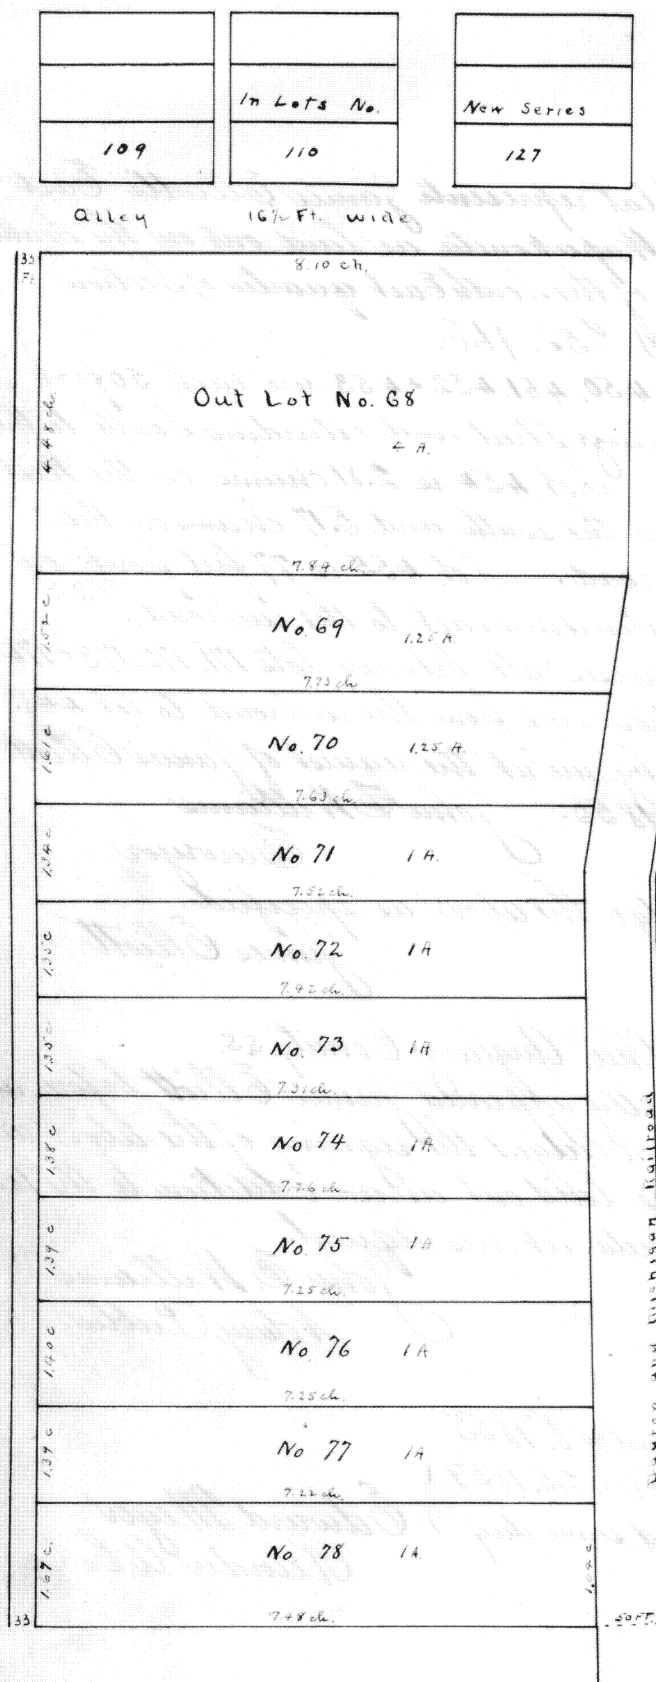

The foregoing plat represents James H. Skinner's South Addition of Out Lots to the town of Wapakoneta, Auglaize County, Ohio, as surveyed by me on the third day of November AD 1859, and is laid off on the fraction of land numbered 8 by the land appraiser in 1859, the same lying and being in Section No. thirty two (32), Town five south, range six east and more particularly described as that piece of land bounded on the north by In Lots No 109, 110 + 127 (new series of 1858) of the town of Wapakoneta; on the east by Millipie street and the Dayton and Michigan railroad; on the South by fraction No. 9 (2 acres) and on the west by the old Piqua road. Blackhoof street east side was continued on to the 1/2 section line and the west end of the lots extend to that line. The length and width are carefully noted on the plat. No. 68 contains 4 acres of land. No. 69 + 70 each 1.25 acres and each of the other lots one (1) acre. Stones are planted at the corners.

I do hereby certify the aforesaid Out Lots Addition to have been carefully surveyed.
John Cutler
Surveyor.

Auglaize County, Ohio, S.S.

Before the subscriber a Justice of the Peace in and for said county personally came James H. Skinner the proprietor of the above described Out Lots, South Addition to the Town of Wapakoneta, and acknowledged the laying off of the aforesaid Addition to be his act for the uses and purposes therein expressed.

In Testimony whereof I have hereunto subscribed my name and affixed my seal on the 4th day of November AD 1859.

John D. Williams J.P.

Filed Nov. 11 - 1859
Recorded Nov. 19. 1859

Edward Meyer

Recorder
A. Co. &