


Andrew Herbstreits Subdivision of $\frac{1}{2}$ of $\frac{1}{4}$ of $\frac{1}{4}$ of $\frac{1}{4}$ (20a) and the
 $\frac{1}{4}$ of $\frac{1}{4}$ of $\frac{1}{4}$ of Section 5, T6E. R6E.

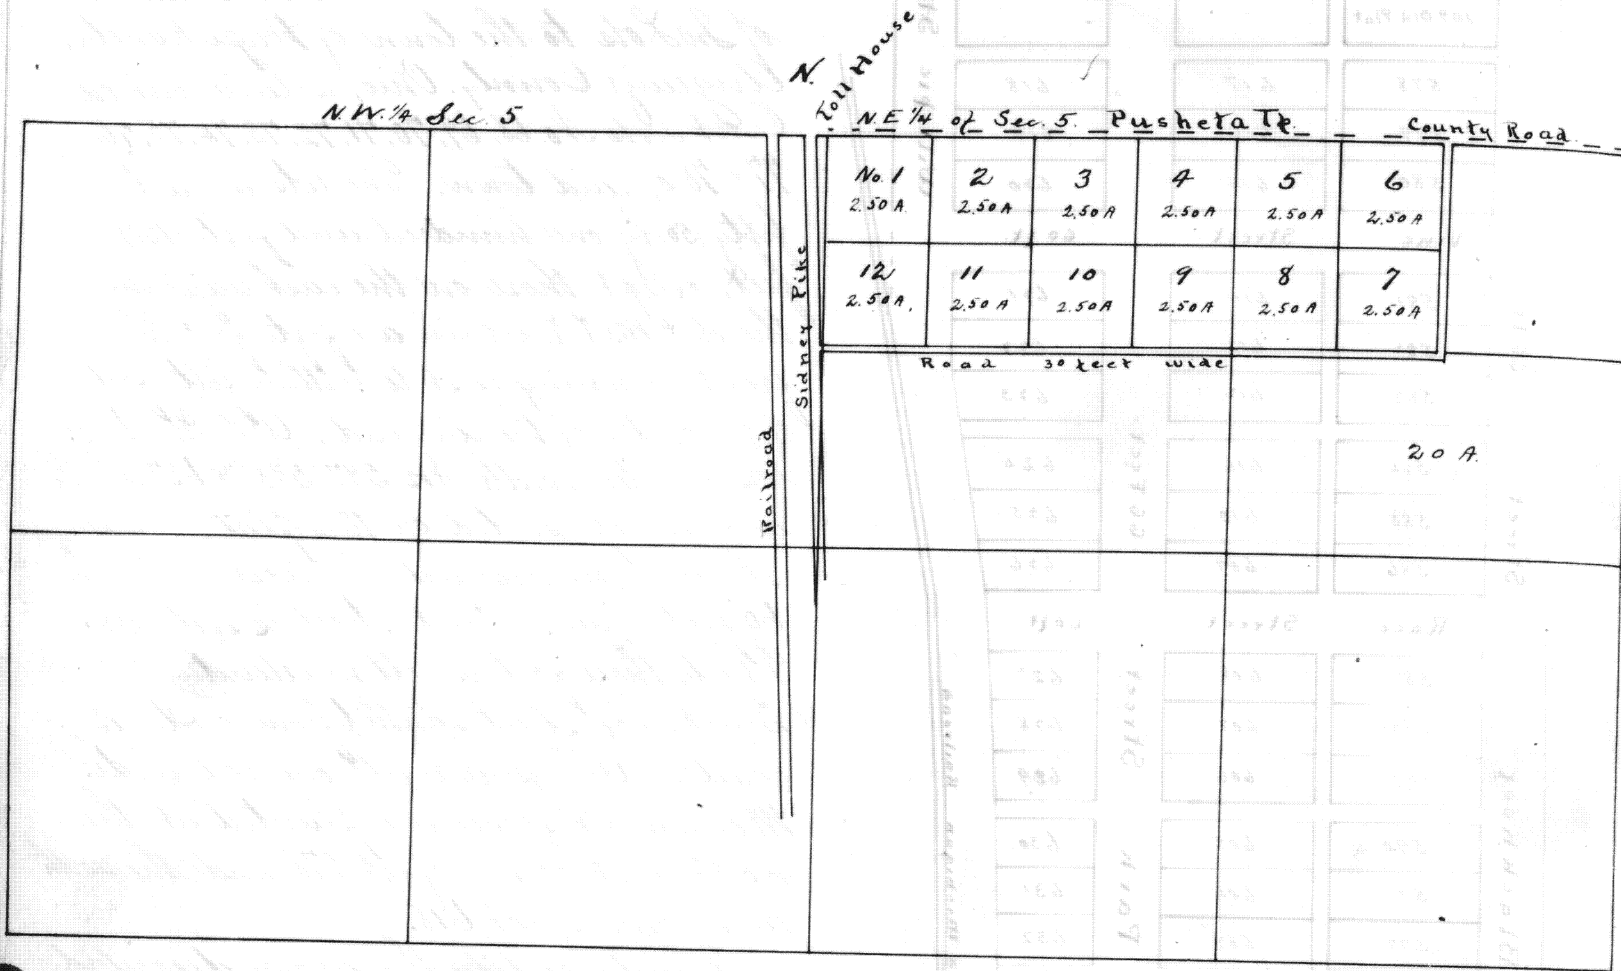

The above plat represents Andrew Herbstreits subdivision of the north half of the North West quarter of the North east quarter (20 acres) and the North West quarter of the North east quarter of the North east quarter of Section No. five (5), Town six (6) south of Range six (6) east, surveyed by me in January 1860. The lots are laid off commencing at the north quarter corner of five (5) running east 4.96 chains and south 5.08 chains from center of roads. Twenty feet is left on the south for a road and one rod on the east side of six and seven. I certify the above to be correct.

John Cutler
 Surveyor A. Co. O.

Filed April 20. 1860
 Recorded April 25. 1860

Edward Meyer
 Recorder A. Co. O.