


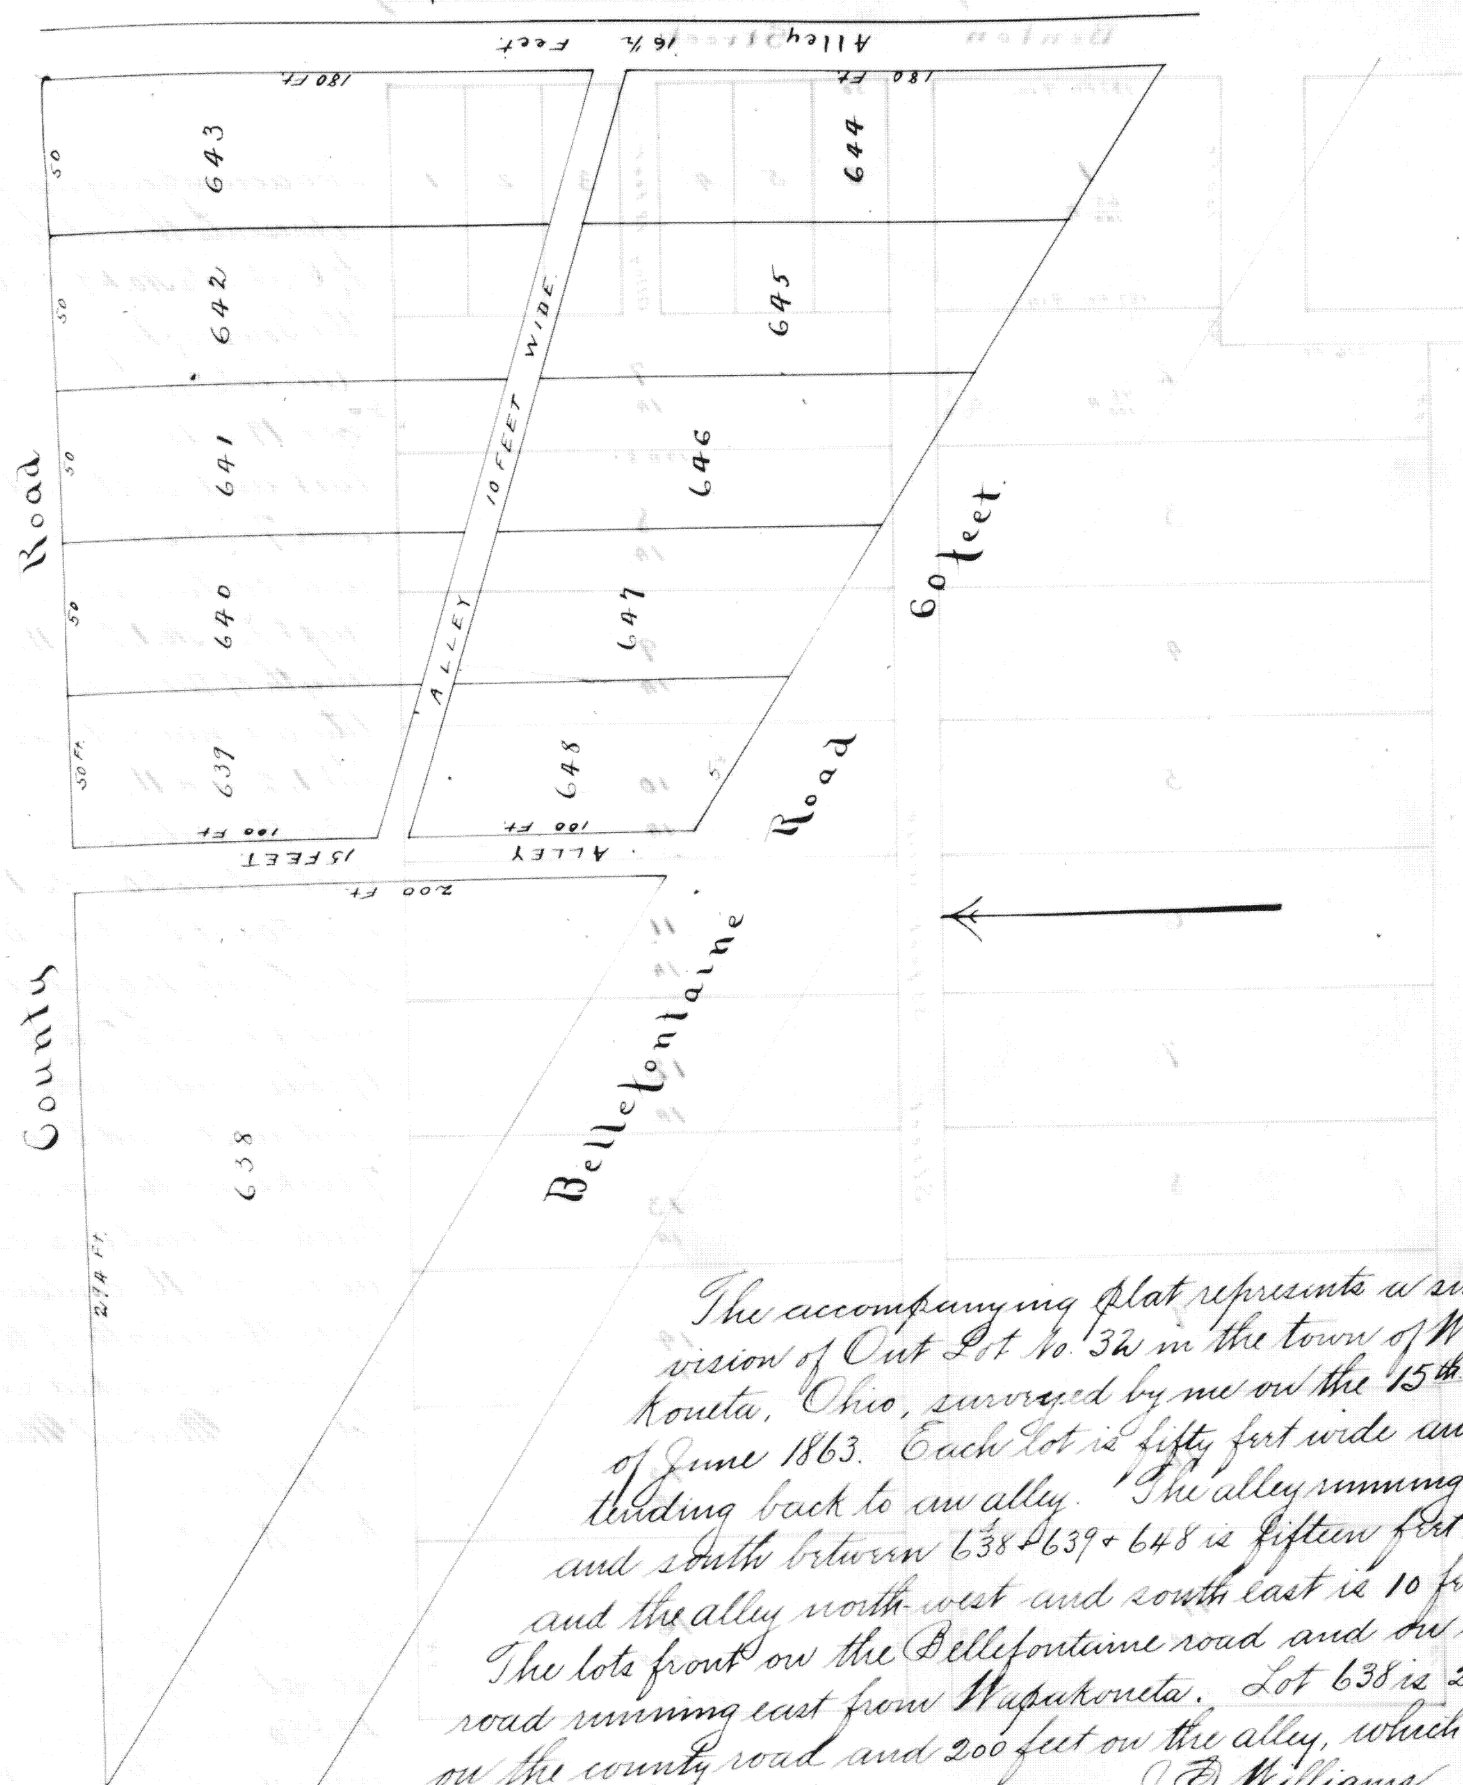

The accompanying plat represents a subdivision of Out Lot No. 32 in the town of Wapakoneta, Ohio, surveyed by me on the 15th day of June 1863. Each lot is fifty feet wide and extending back to an alley. The alley running north and south between 638 & 639 & 648 is fifteen feet wide and the alley north-west and south-east is 10 feet wide. The lots front on the Bellefontaine road and on a county road running east from Wapakoneta. Lot 638 is 274 feet on the county road and 200 feet on the alley, which I hereby certify to be correct.

J. E. Williams
Surveyor.

J. D. Williams
Surgeon.

The State of Ohio, Auglaize County. ss.

The State of Ohio, Auglaize County. S.S.
Personally appeared C. Barr before me and acknowledged the
laying out and subdividing Out Lot No 32 in the Town of Wapakoneta
Ohio, according to the plat herewith for the use and purposes therein.
Christian Barr.

Christian Parr.

Signed and acknowledged before me this 15th day of June 1863.
J. B. Williams J. P.

J. B. Williams J. P.

Filed June 16. 1863.
Recorded June 18. 1863

Jas. N. Skinner
Recorder A. Co. C.