


Subdivision of Out Lots No. 49th and 50 Wapakoneta, Ohio

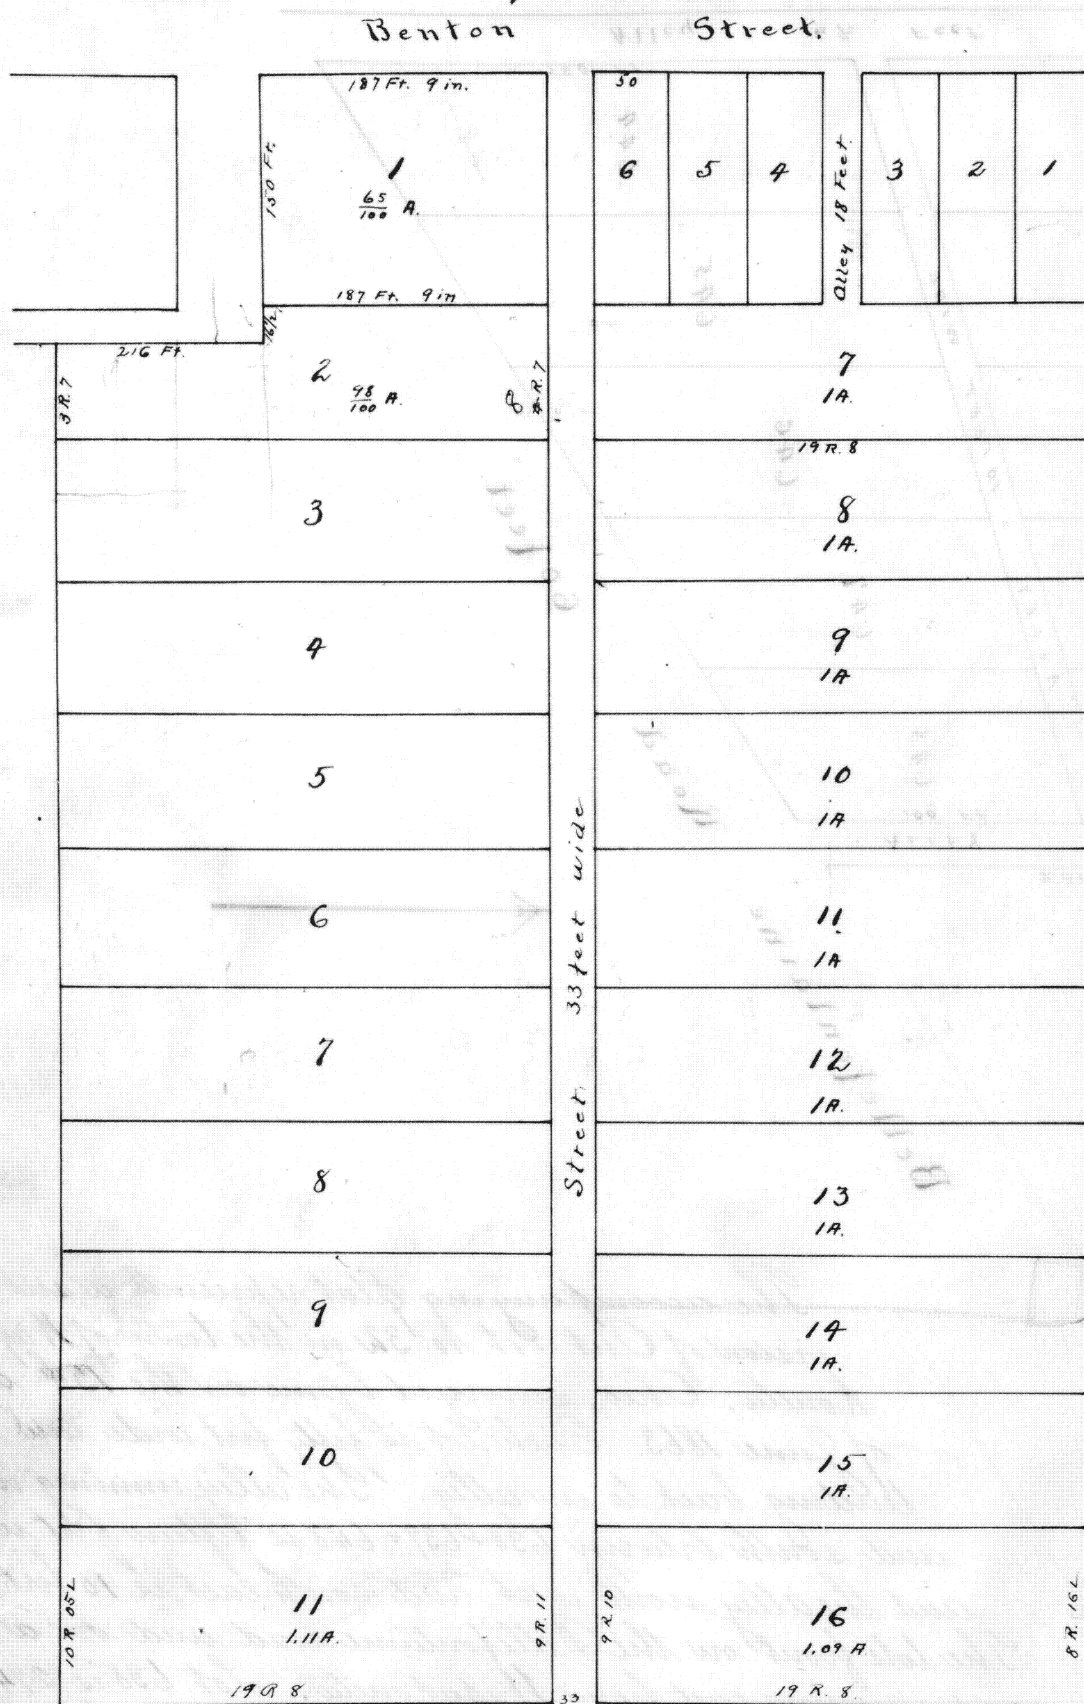

The accompanying plat represents the subdivision of Out Lots No. 49th and 50 in the Town of Wapakoneta.

All lots in Out Lot No. 49 are 19 rods and 8 links east and west and 8 rods and 7 links north and south and contain one acre each except Lots No. 1, 2 and 11. The length of the lines and quantity are marked in each Lot 1, 2 and 11.

In the subdivision of Out Lot No. 50 Lots 1 to 6 are 50 feet front on Benton street and 150 feet deep, and from lots 7 to 15 are 19 rods and 8 links east and west and 8 rods and 7 links north and south. Each lot contains one acre. Lot 16 contains 1.9 acres the length of the line of which is marked in said lot.

Michael Miller
J. S. Williams
Karl Kraft.

The above plat and description of Out Lots No. 49 + 50 done by me at the instruction of Michael Miller. I hereby certify to be correct Nov. 7, 1863 J. S. Williams
Surveyor

The State of Ohio, Auglaize County, ss.
Personally appeared Michael Miller before me J. S. Williams a Justice of the Peace of said county and acknowledged the foregoing plat, description of the subdivision of Out Lots 49th and 50 to be correct. Nov. 9th 1863

Filed and Recorded
January 13th 1864

Jas. H. Skinner
Recorder A. Co. O.