


Dulters Addition of Out Lots to Ober Bremen.

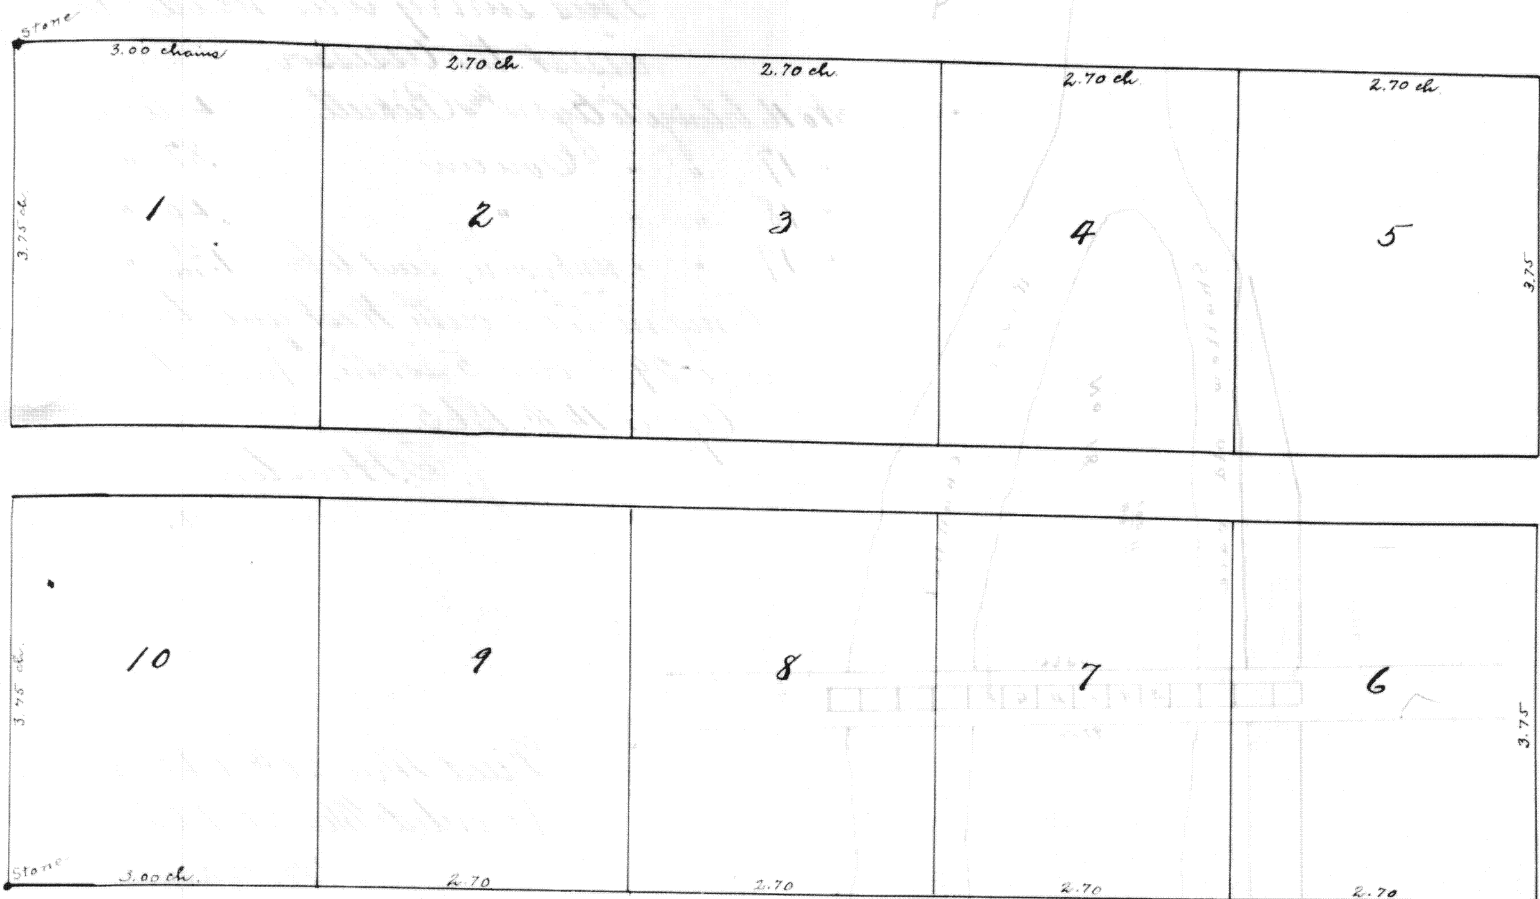

Am. Dulters Addition of Out Lots to Ober Bremen.

This subdivision laid off on the South half of the South West quarter of Section fourteen, T 7 S. R 14 E. and comprises 10 lots of one acre each excepting Lots No. one + ten which are each one $\frac{1}{100}$ acre. Beginning $\frac{1}{100}$ chains South of the center of Pearl Street in Ober Bremen. A stone is planted at the corner of Lots one and ten as designated on the map. The lots are 2.70 by 3.75 except one and ten which are three chains in width. All of which I certify to be correct this 15th day of October AD 1864. State of Ohio, Auglar's County.

(Stamp 5¢
Cancelled.)

John D. Houston
Surveyor.

Filed November 4th 1864 }
Recorded November 15th 1864 }

Jas. H. Skinner
Recorder.