


W¹/₂ S W¹/₄ Sec. No. 2. T7S. R4E.

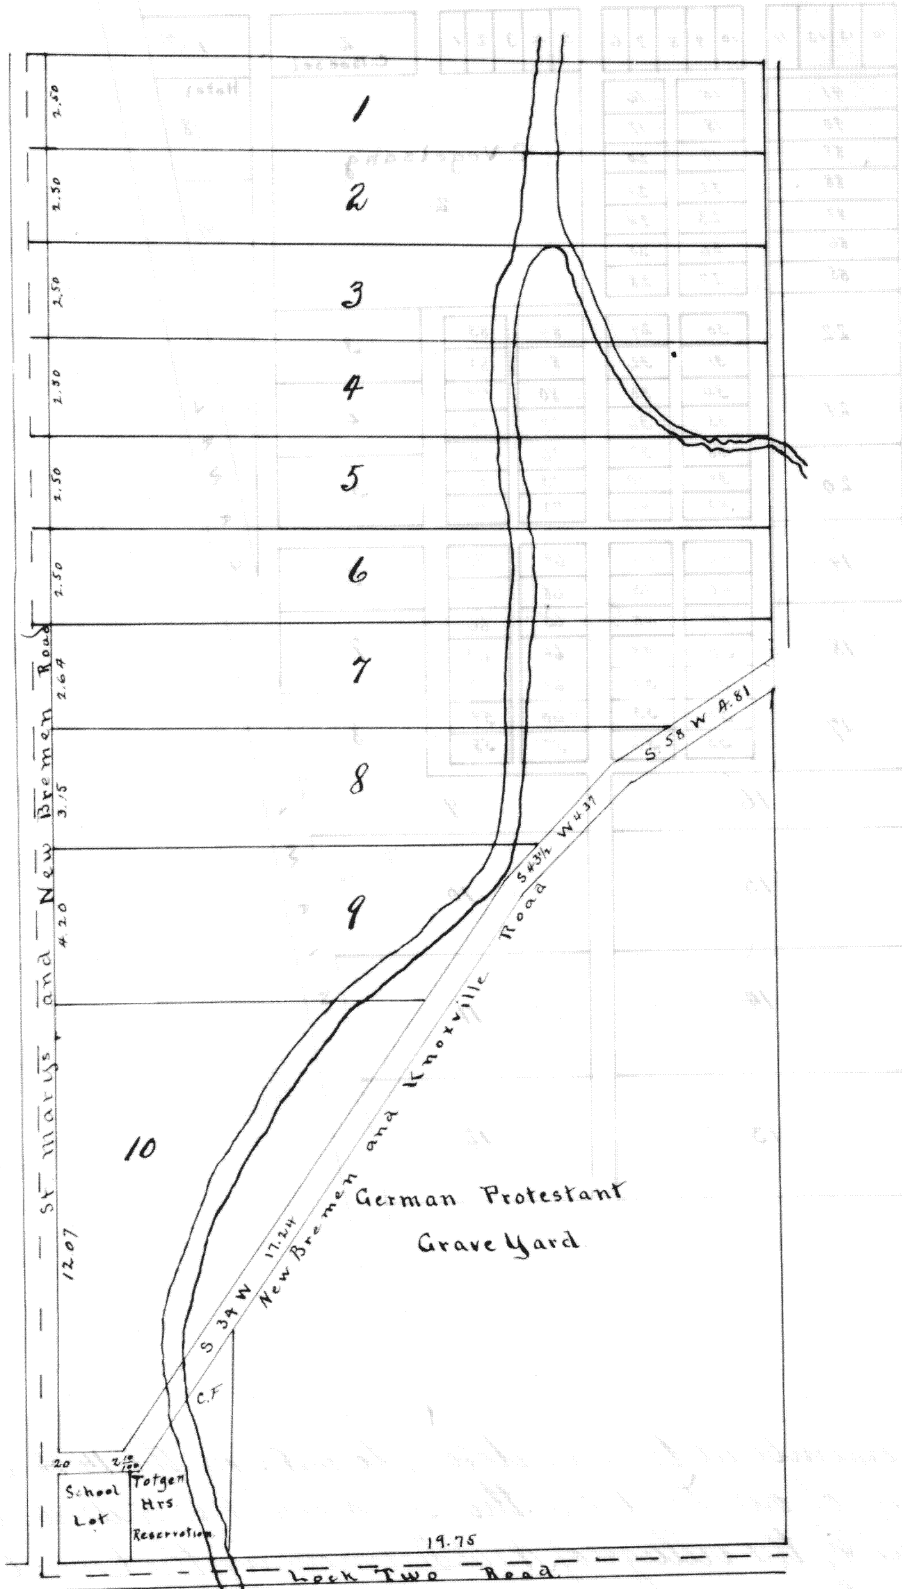

This map represents the west half of the South West quarter of Section No. two (2), German Township, Auglaize County, Ohio, and is to show how said piece of land is divided into following lots: to wit: Lot 1, 2, 3, 4, 5, 6, 7, 8 and 9 are containing four acres more or less. Lot No. ten (10) containing seven acres more or less. School lot, containing one half of an acre. C.F. Totgenhorsts Reservation containing one acre. German Protestant Graveyard containing including the Lock Two road and the Knoxville road twenty six and half acres. The distances are given in chains, and one quarter of an inch to one chain. Distance and corners are given on map. This is a correct and true survey by
 Wm. Limbacher, C.E.
 of Auglaize Co. Ohio.
 November 21st. 1865.

Filed and Recorded January 18th 1866.
 Jas. H. Skinner, Recorder
 by Saml. Craig.