


465.9

Plat of a Survey of the South half of the South West quarter of Section twenty eight  
Town five (5) south of Range six (6) east, made on 27th May 1864  
N.

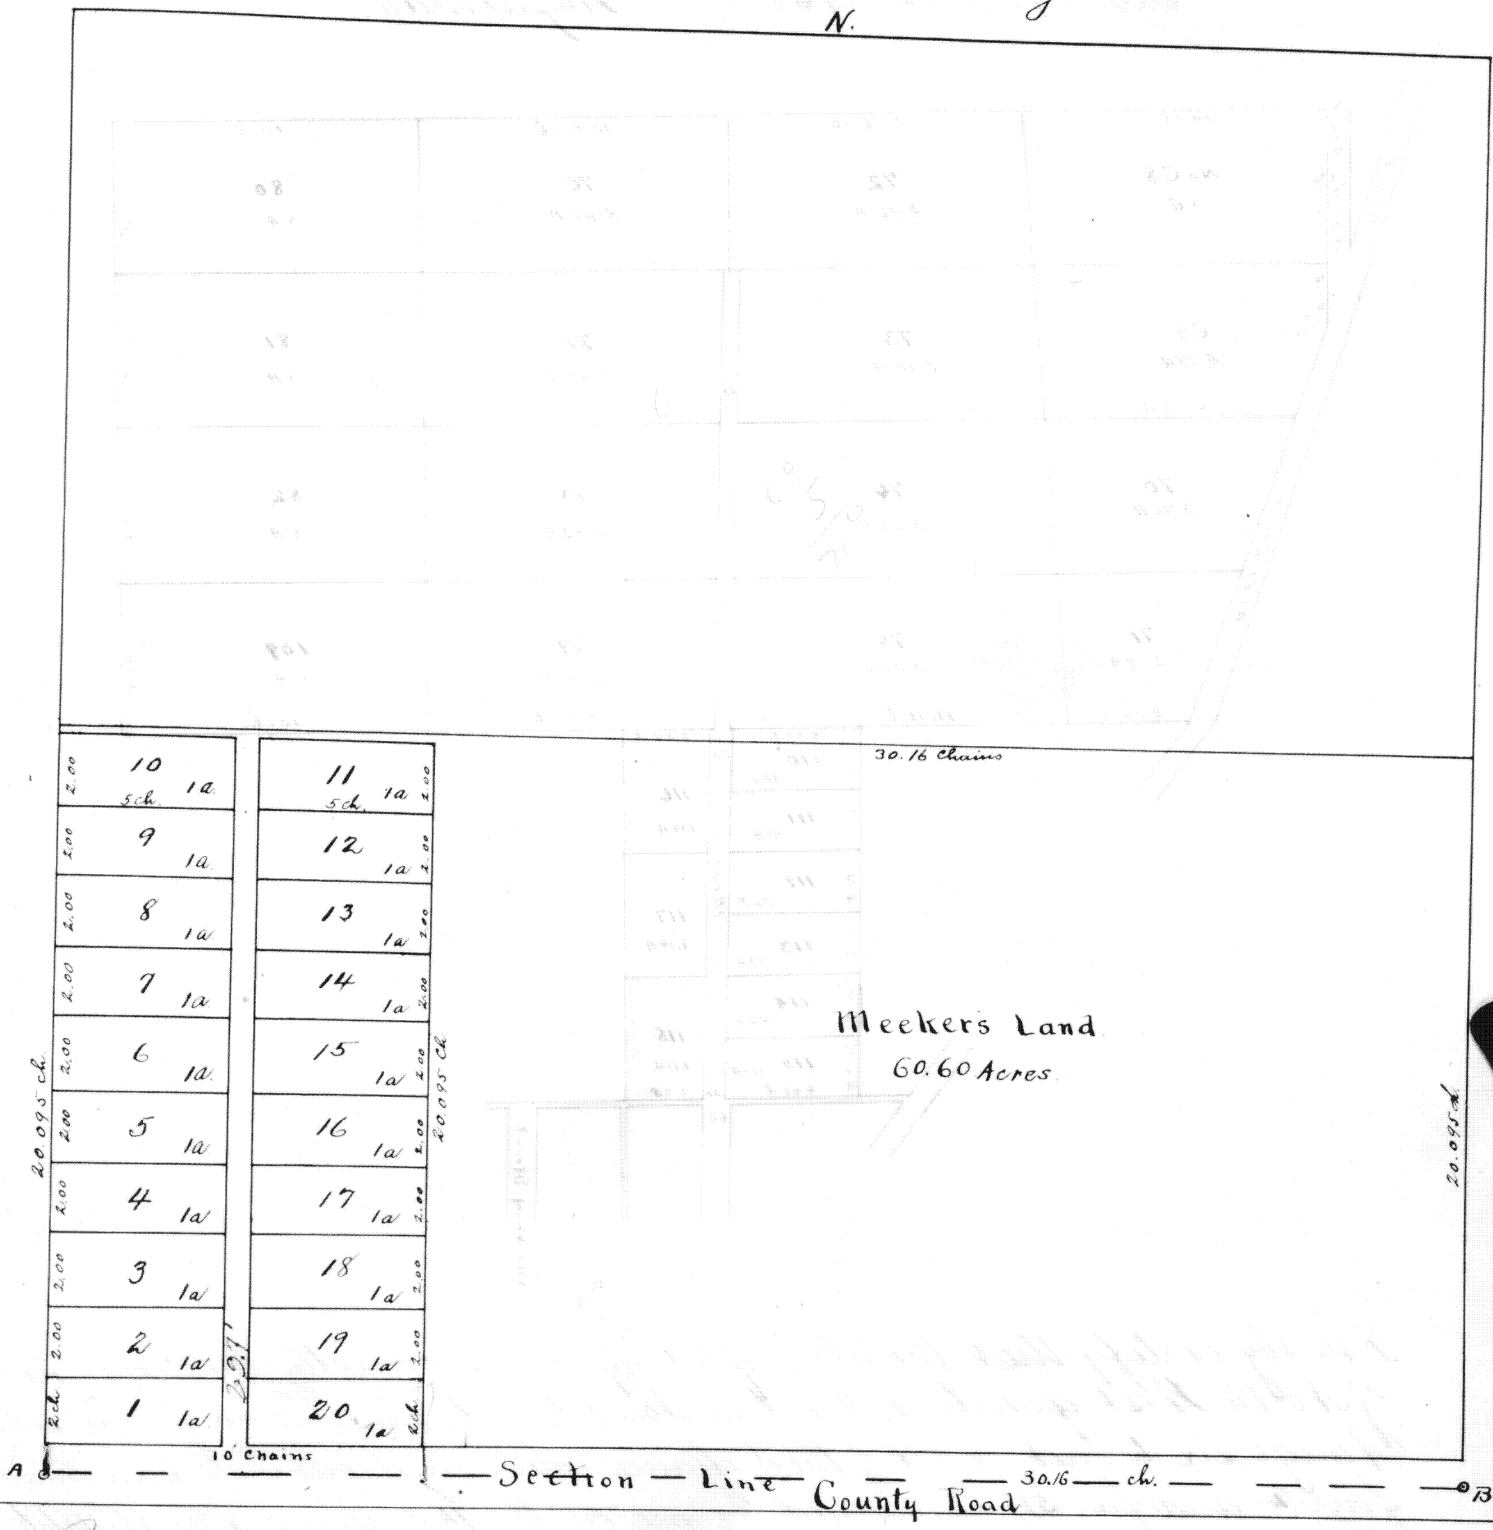

References: "A." Section corner, planted a stone  
"B." Center of Section line, planted a stone.

The lots are laid off on the west end of the South half of the South West quarter of Section 28, T5S. R6E and are 20 rods long by 8 rods wide and contain one acre each. Nos. 1+20 run to the center of the county road on the South. A street 29 1/2 feet is laid out between two tiers of lots and all the lots run to the center of the street.

I certify that the above is a correct representation of the work done by me on the ground, this 27th day of May A.D. 1864

A. H. Rhodes  
Surveyor.

Filed May 11th. 1866.  
Recorded May 12th. 1866. } Jas. H. Skinner  
Recorder.