


Plat of E 1/2 Sec 32, T5S R5E.

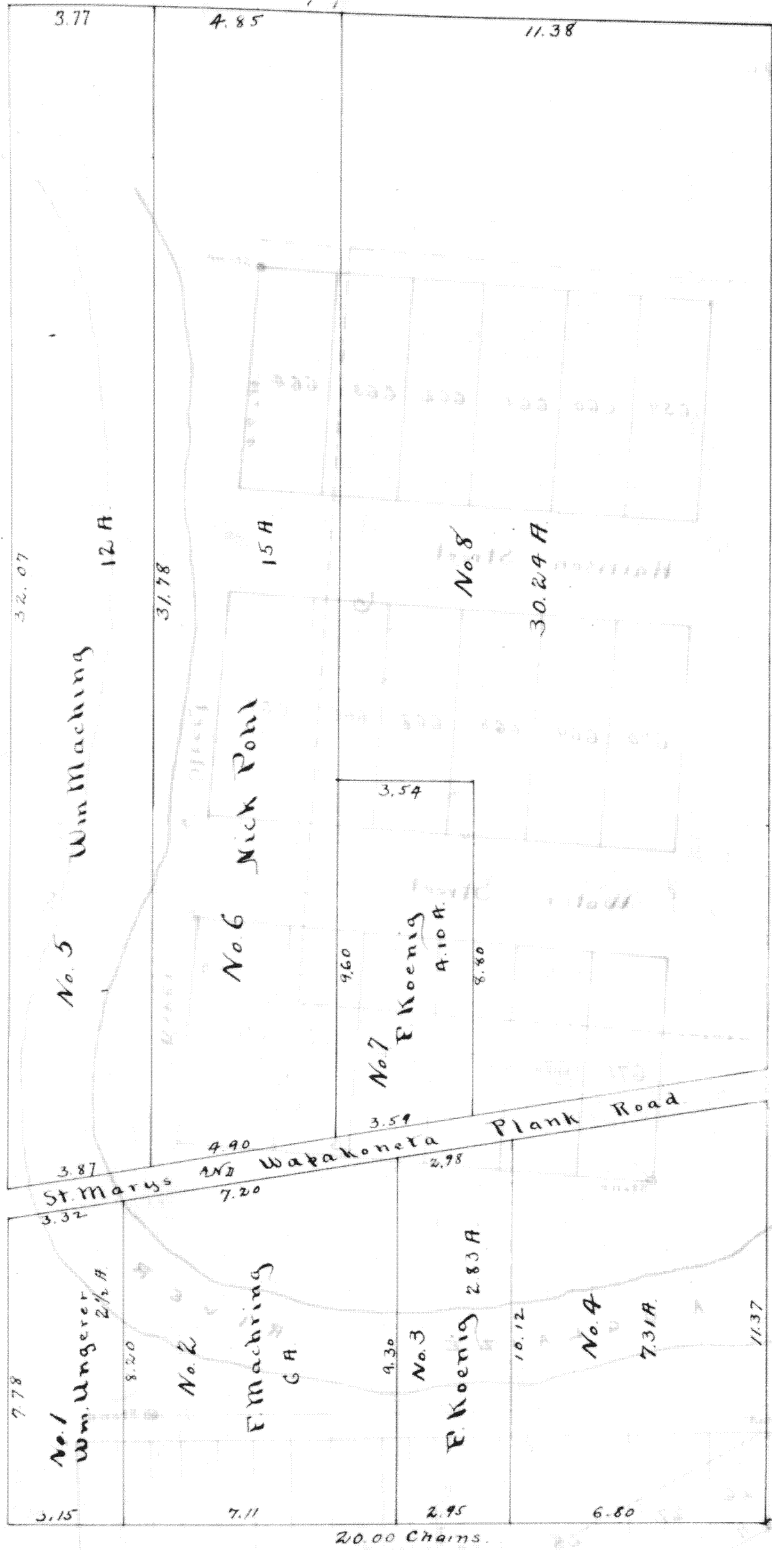

This plat represents East half of
SE 1/4 of Section 32, Town 5 south,
Range 5 east and is divided
in eight different lots, size and
distance thereof are given on plat
in chains and links, and one
quarter of an inch to one chain.
This is a correct and true
survey. Wm. Limbacher & Co.
of Auglaize Co. O.
St. Marys, April 6, 1866.

The State of Ohio) ss.
Auglaize County)
This day John Zeisler
bring duly sworn by me says
the plat hereto attached of eighty
acres of land in Moulton Township
and said county, Ohio, is correct
and by him laid out.
John Zeisler
Levi Humaker, Probate Judge

Filed May 5th 1867
Recorded May 20th 1867

E. A. Mott

Recorder.