


Plat of Fractions 6, 16 and 19
of Section 29, T5S, R6E.

Wapakoneta.

For description, see next page

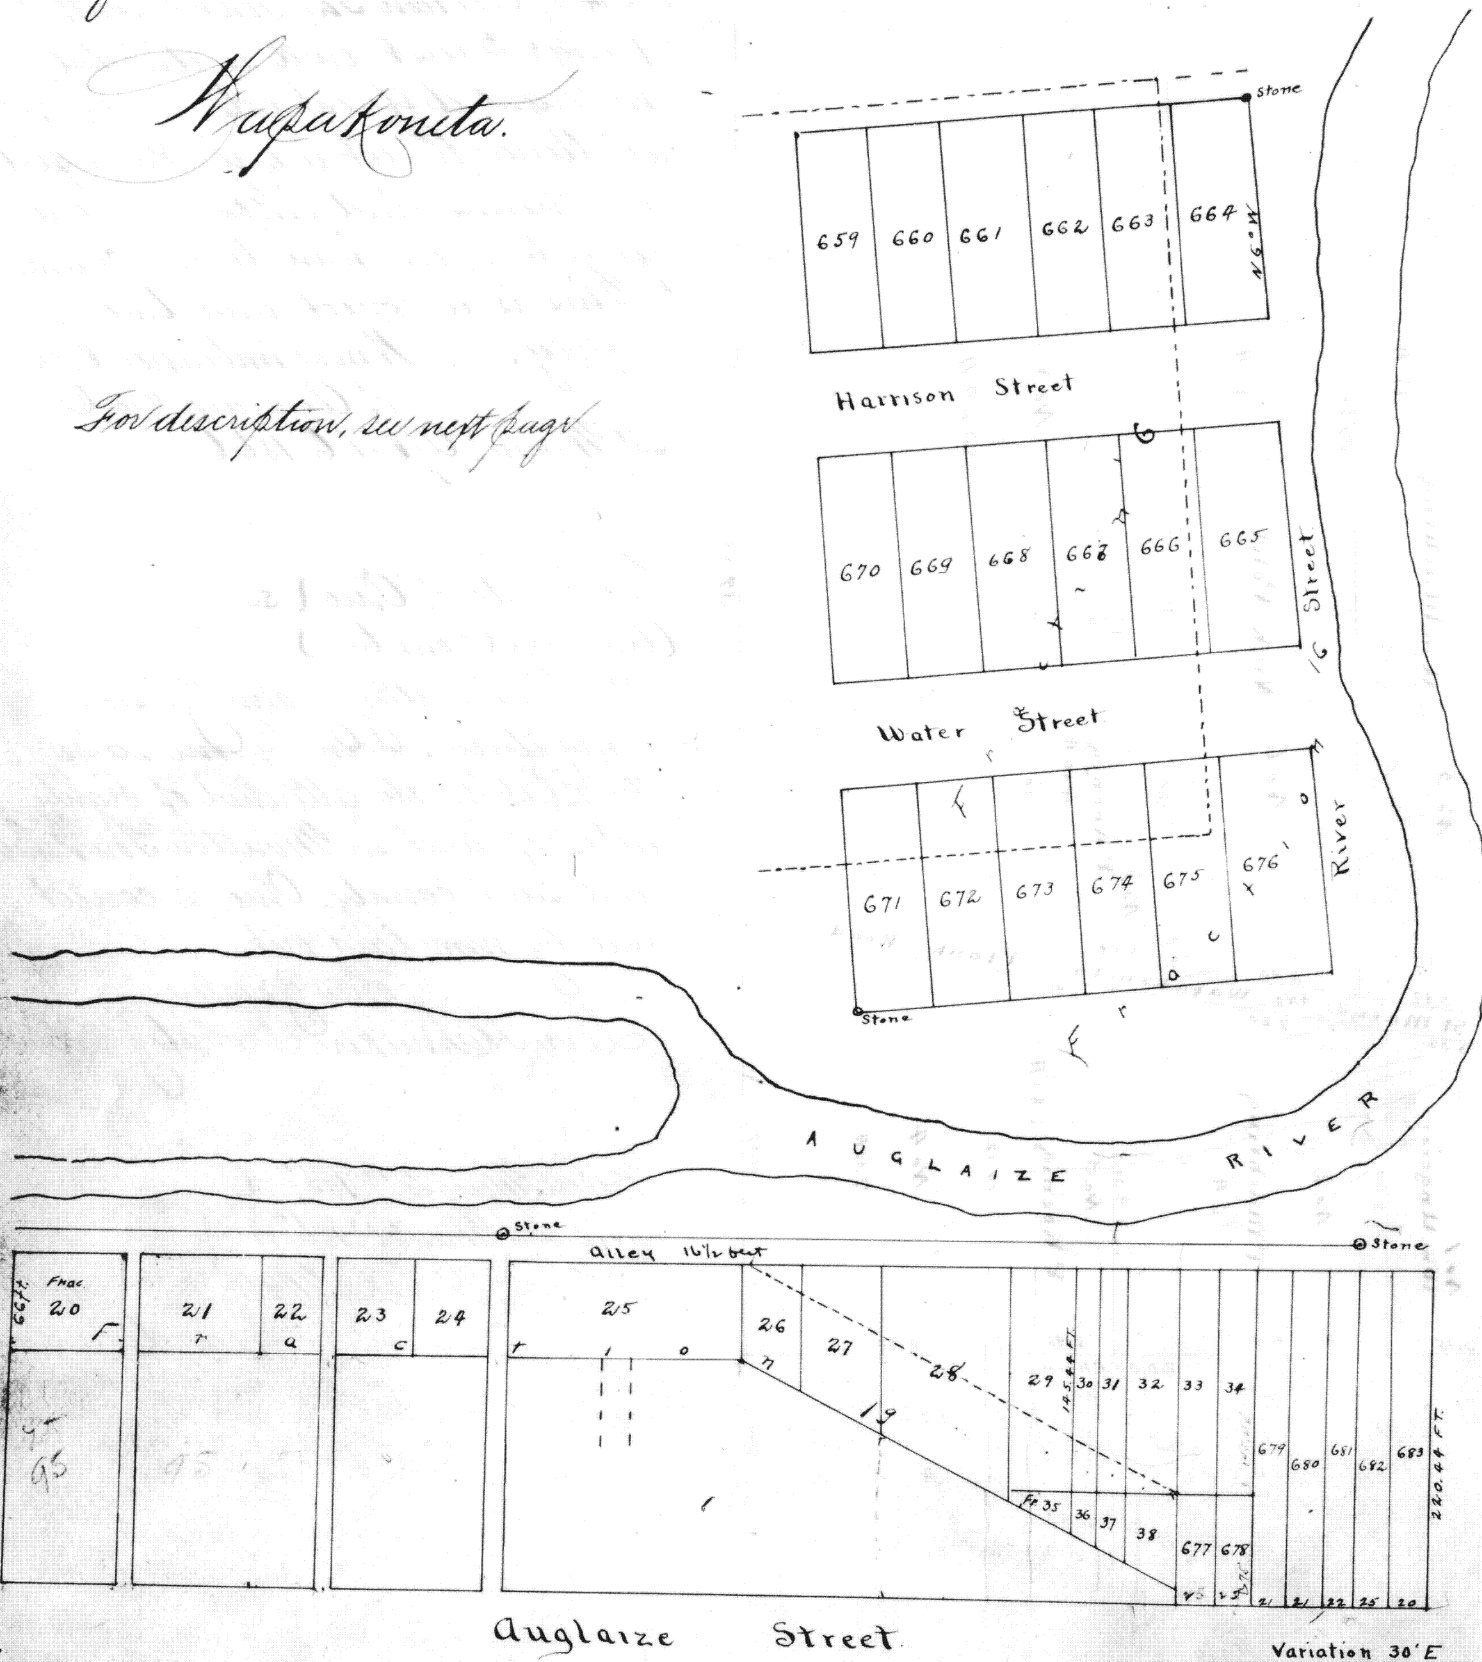

See page 20, 122

The foregoing plat represents Fractions No. 6, 16 and 19 of Section 29, Town 5 South, Range 6 east as subdivided into 36 Lots and Fractions by me July 1867. Red dotted lines show the former fractions and full black lines inclosing numbered lots and fractions the present lines.
 D. B. Ayers.

I hereby certify that the above represents correctly an Addition to the Town of Wapakoneta, Ohio, as surveyed in Fractions 6, 16 and 19 Dec. 29 1867, at the instance of D. B. Ayers.
 Daniel Craig, C. E.
 Aug. Co. Ohio.

State of Ohio, Auglaize County, ss.

Personally appeared before me the undersigned authority D. B. Ayers and acknowledged the signing of the foregoing to be his voluntary act and deed for the uses and purposes therein expressed.
 Daniel Craig, C. E.
 Auglaize Co. Ohio.

Recorded October 19th 1867

Daniel R. Mott

Recorder

By Daniel Craig.