


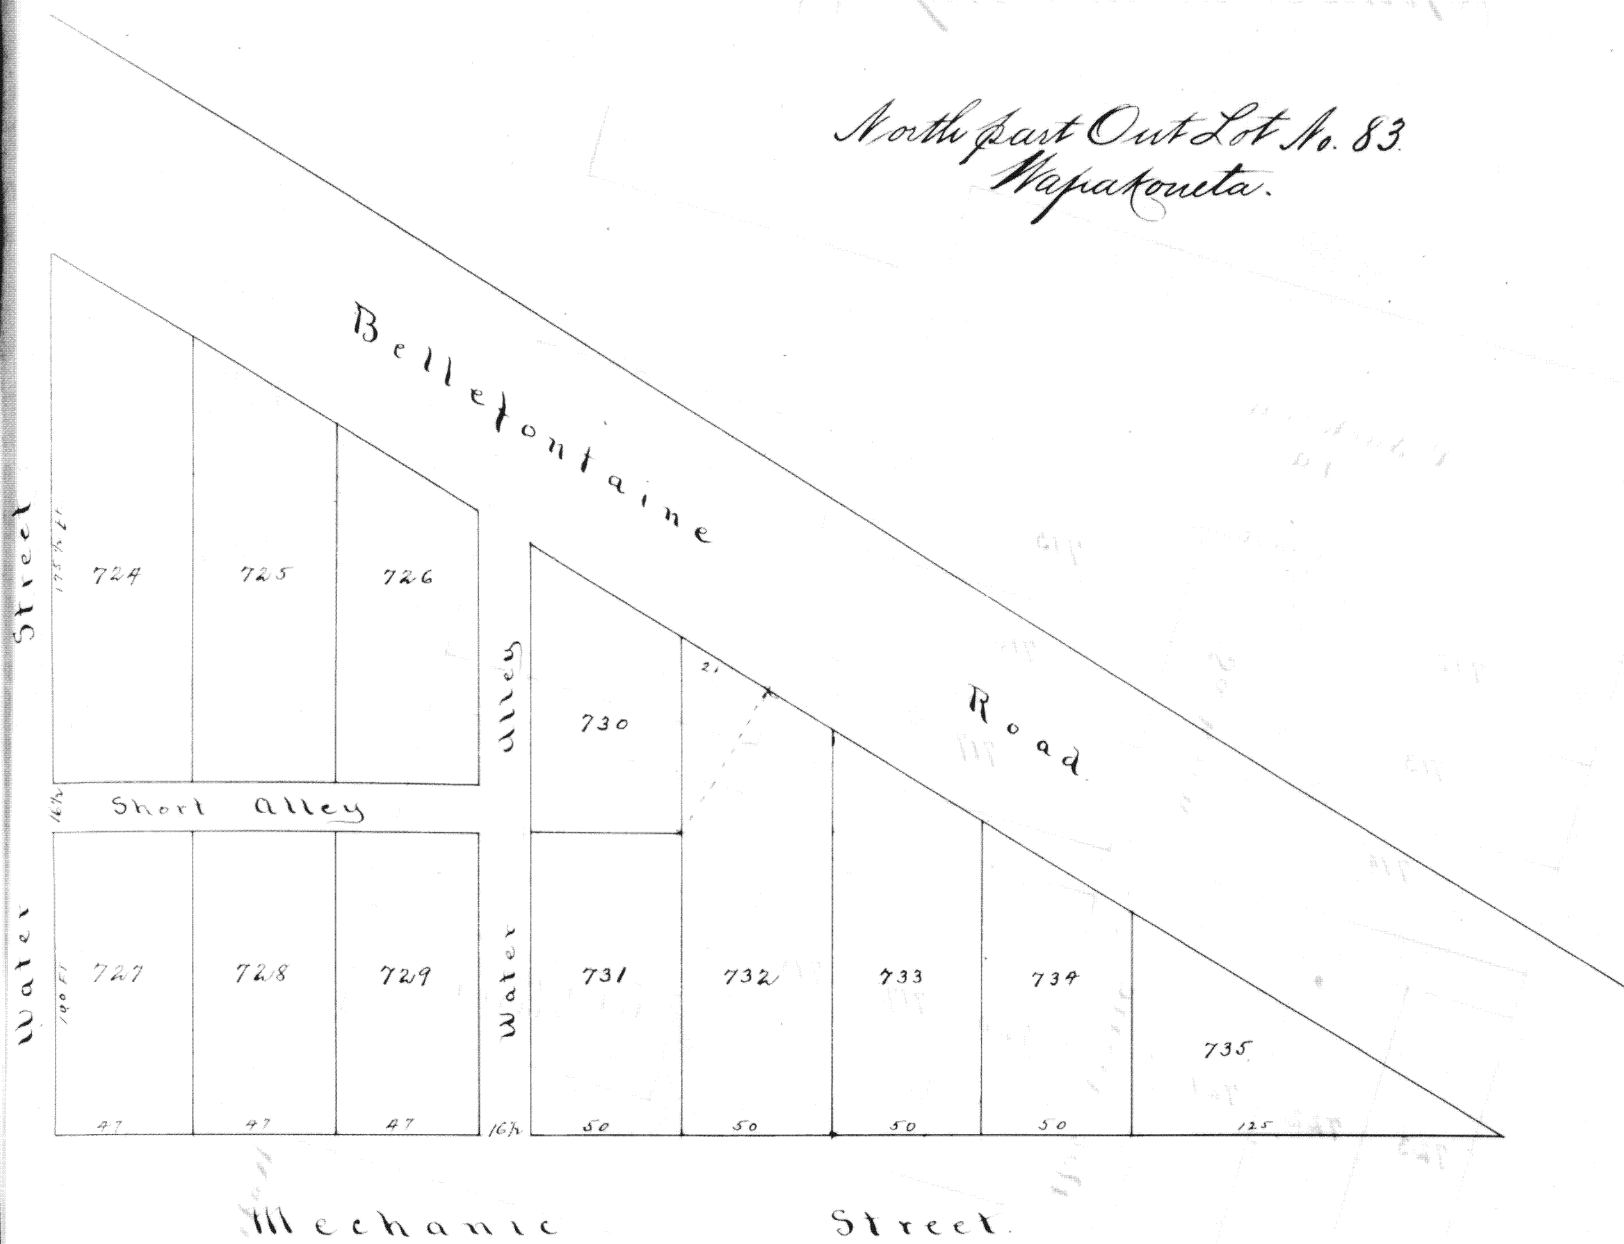

Durvy No. 70, Durvy's Office, Auglaize County, Wapakoneta, Ohio, August 22^d 1868
 I hereby certify that the above plat represents the north part of Out Lot number 33 new series of the Town of Wapakoneta as subdivided by me this day at the request of Charles Koller Sr. and Charles Koller Jr. as an addition of said Lots to said town.

Daniel Craig

Durvy

We the undersigned hereby acknowledge the above to be done at our request for the purposes therein expressed

Charles Koller Jr. (real)

Charles Koller Sr. (real)

State of Ohio, Auglaize County, ss.

Personally appeared before me the undersigned the above Charles Koller Sr. and Charles Koller Jr. and acknowledged the above to be their voluntary act and deed for the use and purposes therein mentioned as witness my hand this 22^d day of August A.D. 1868.

Daniel Craig

Durvy & Co. O.

Filed August 28th 1868

Recorded Aug. 28th 1868

Daniel R. Mott
 Recorder A. Co. O.