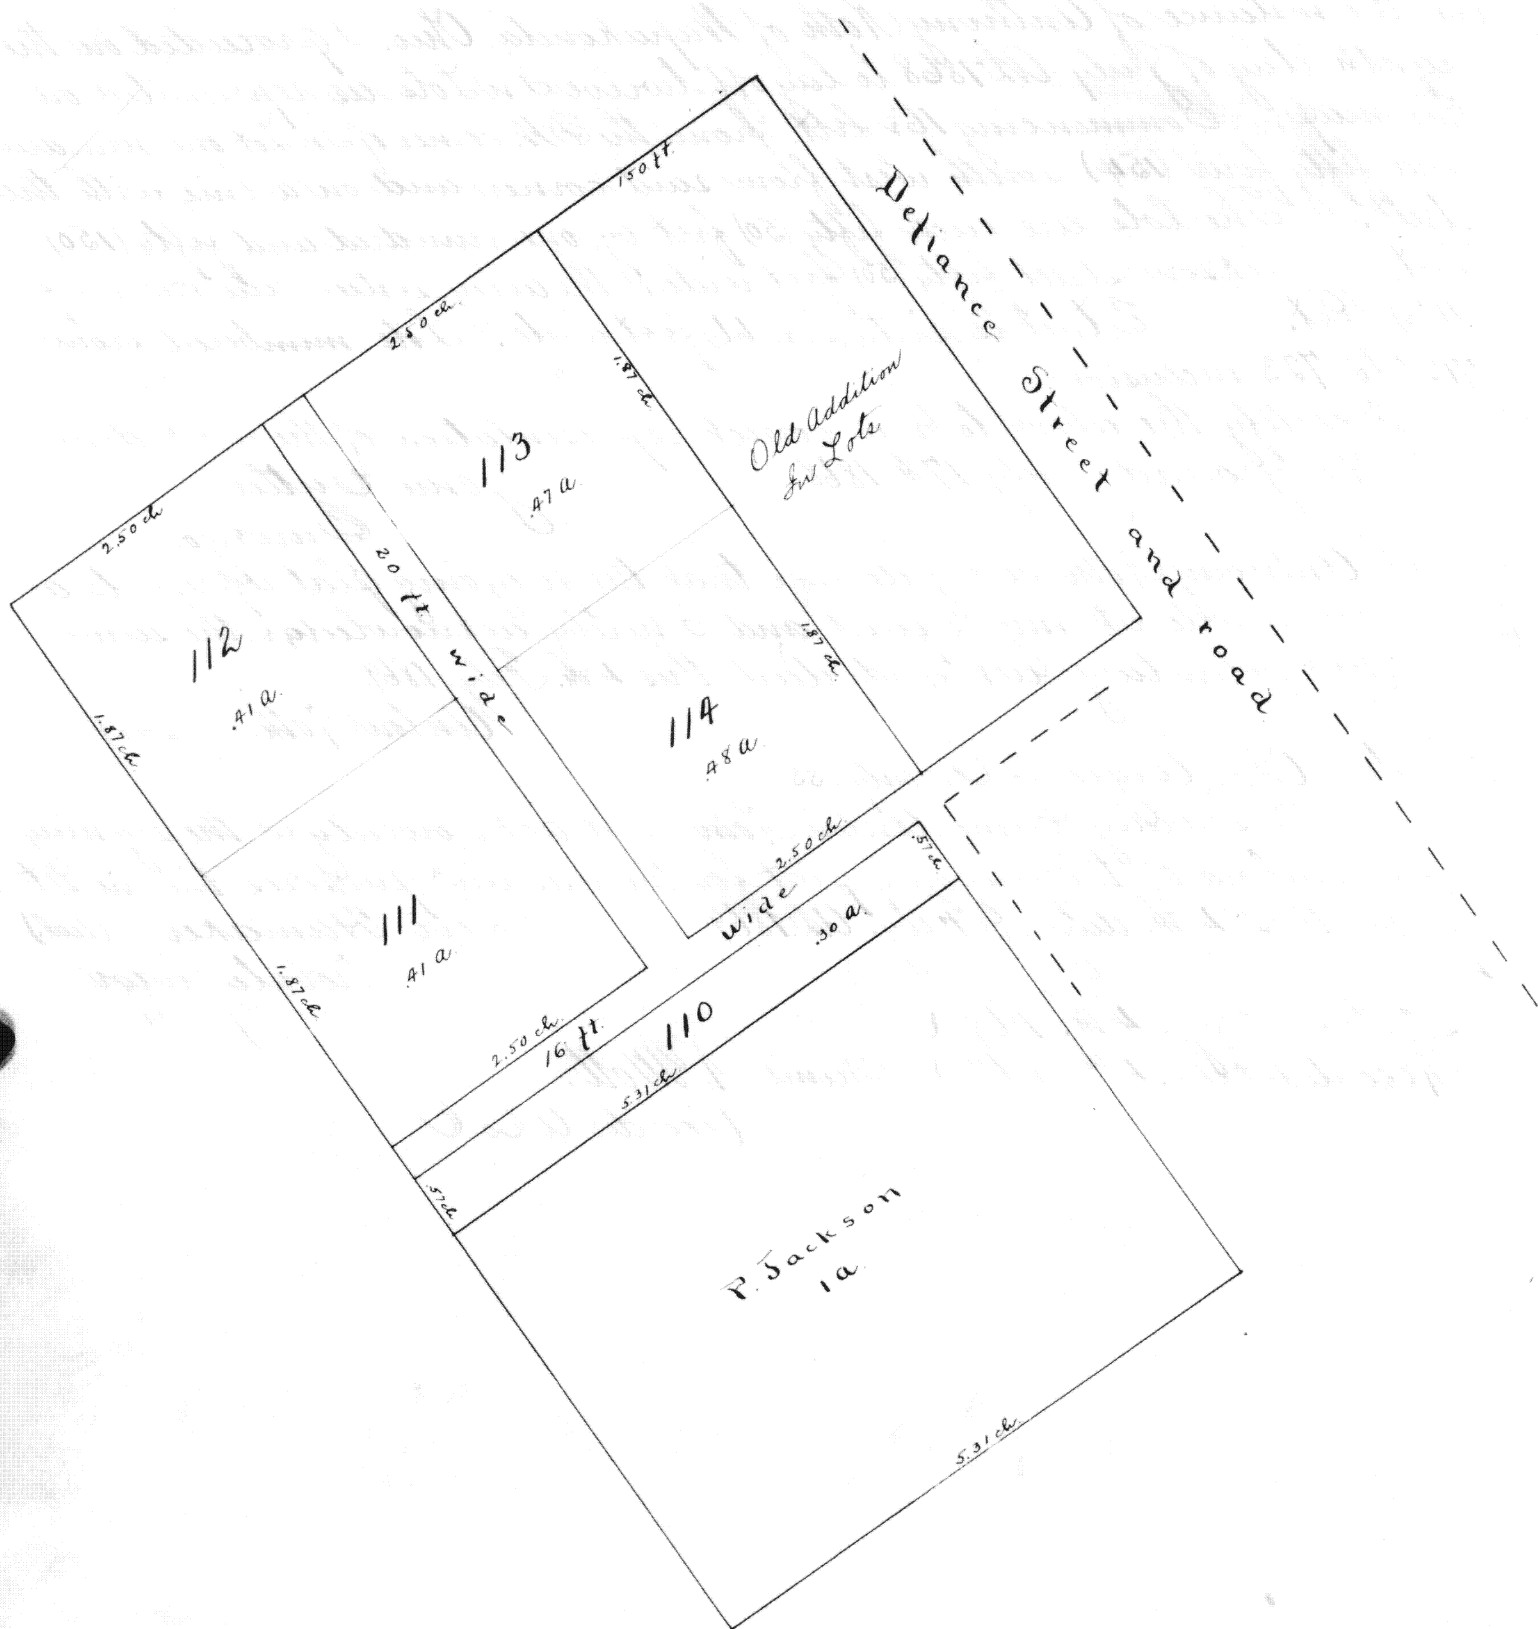


H. Roth's N.W. Addition Out Lots. Wapakoneta, O.

A. Roths North West Addition Out Lots, Wapakoneta, Ohio.

The plat here shown represents a portion of land Lot number Three (3) in Section twenty nine (29). T5S. R6E. subdivided into Out Lots. The dimensions and areas of which are correctly shown on the within plat. Place of beginning marked No. one (1) on map and is sixteen (16) ft. from the north west corner of In Lot No. - in the town of Wapakoneta, Ohio. Survey made the eighth day of July AD 1868.

Lots numbered 110 to 114 inclusive.

John Cutler

John Cutler
Superior

I, Anton Roth hereby declare that the foregoing plat represents a survey made at my instance and I hereby acknowledge the same as my voluntary act and deed this 4th February 1869.

Anton Roth (real)

State of Ohio, Auglaize County, S.S.

Personally came Anton Roth and acknowledged the signing and sealing of the foregoing plat for the use and purpose therein set forth this 4th. day of February AD 1869.

Levi Humaker Jr. (real)

Filed Feby 4th. 1869

Recorded Feby 4th 1869

Samuel R Mott.

Recorder.