


David Beltzers Addition of In Lots.
Wapakoneta, Ohio.

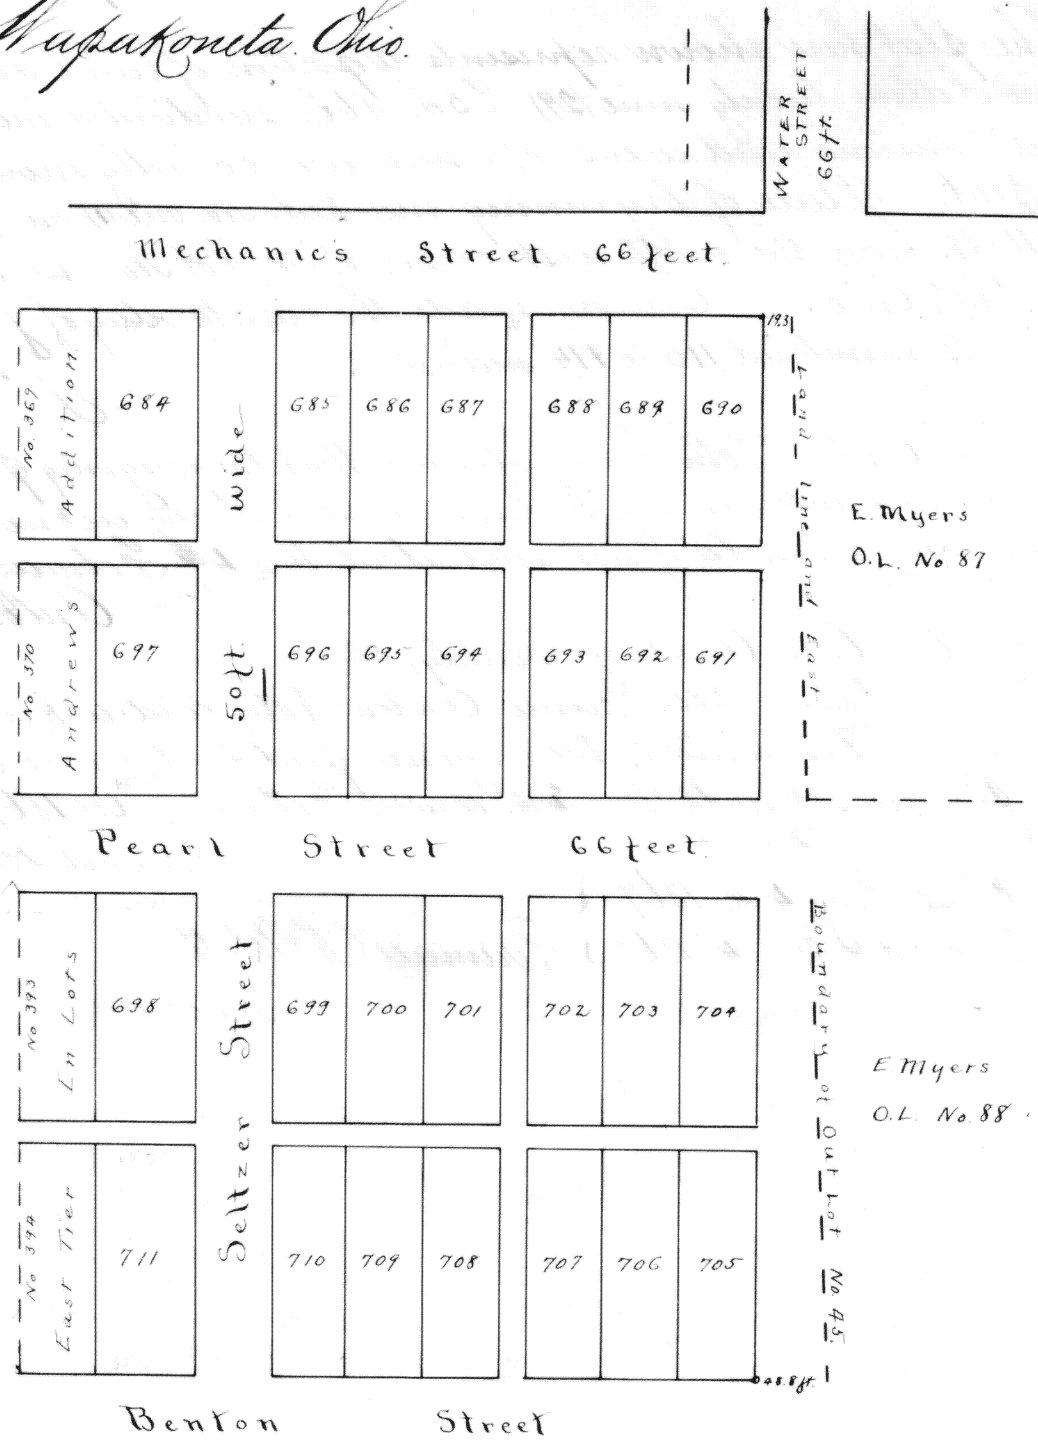

David Beltzer's Addition of In Lots to Wapakoneta, Ohio.

At the request of David Beltzer of Wapakoneta, Ohio, I proceeded on the 18th day of April A.D. 1869 to survey the In Lots represented on the accompanying plat. The tract of land upon which said lots are laid off is described as follows: being Out Lot forty five (45) and a part of Out Lot number forty six (46), the same lying east and adjoining G. W. Andrews & Co. Addition of In Lots and lying between Mechanics and Benton streets in the town of Wapakoneta, Auglaize County, Ohio. Pearl Street is sixty six (66) feet wide, Beltzer Street fifty (50) feet. The two alleys east and west are one (1) rod wide, the alley north and south is sixteen (16) feet wide. The lots are all fifty by one hundred and fifty feet, except 711-698-697+684 which are of the width marked upon the plat, viz: 711- 64 ft. 11 in. on south and 65 ft. 2 in. on north end; 698 is 65 ft. 6 in. on north end; No. 697 is 65 ft. 7 in. on south end. No. 684 is 66 ft. 4 in. on north end. Stones are placed at the NE corner of lot No. 690 and the South east corner of Lot No. 705. The ground lying east of the In Lots or between the lots and the land line and marked on the plat as 48 ft. 8 in. in width on the South end and 19 ft. 3 in. on the north. Said strip of ground is withheld from street purposes until the balance of Water Street (between said strip Out Lots 87+88) is opened.

I do hereby certify the above to be a correct representation of the survey made by me April 18th. 1869.

John Cutler

Burgoyne.

I hereby acknowledge the foregoing survey and plat to be made at my instance and I am still satisfied therewith.

David Beltzer (seal)

Wapakoneta Ohio, April 23d. 1869

Before me a Notary Public in and for Auglaize County, Ohio, personally came David Beltzer and acknowledged the signing and sealing of the foregoing plat as his free and voluntary act, for the uses and purposes therein mentioned, this 23^d day of April A.D. 1869.

Sam. J. Mott.

Notary Public A. Co. O.

Filed April 23^d 1869

Recorded April 26. 1869

Sam. J. Mott

Recorder.