


*W. V. Elliott's Subdivision
of Out Lot No. 53.
Wapakoneta, Ohio.*

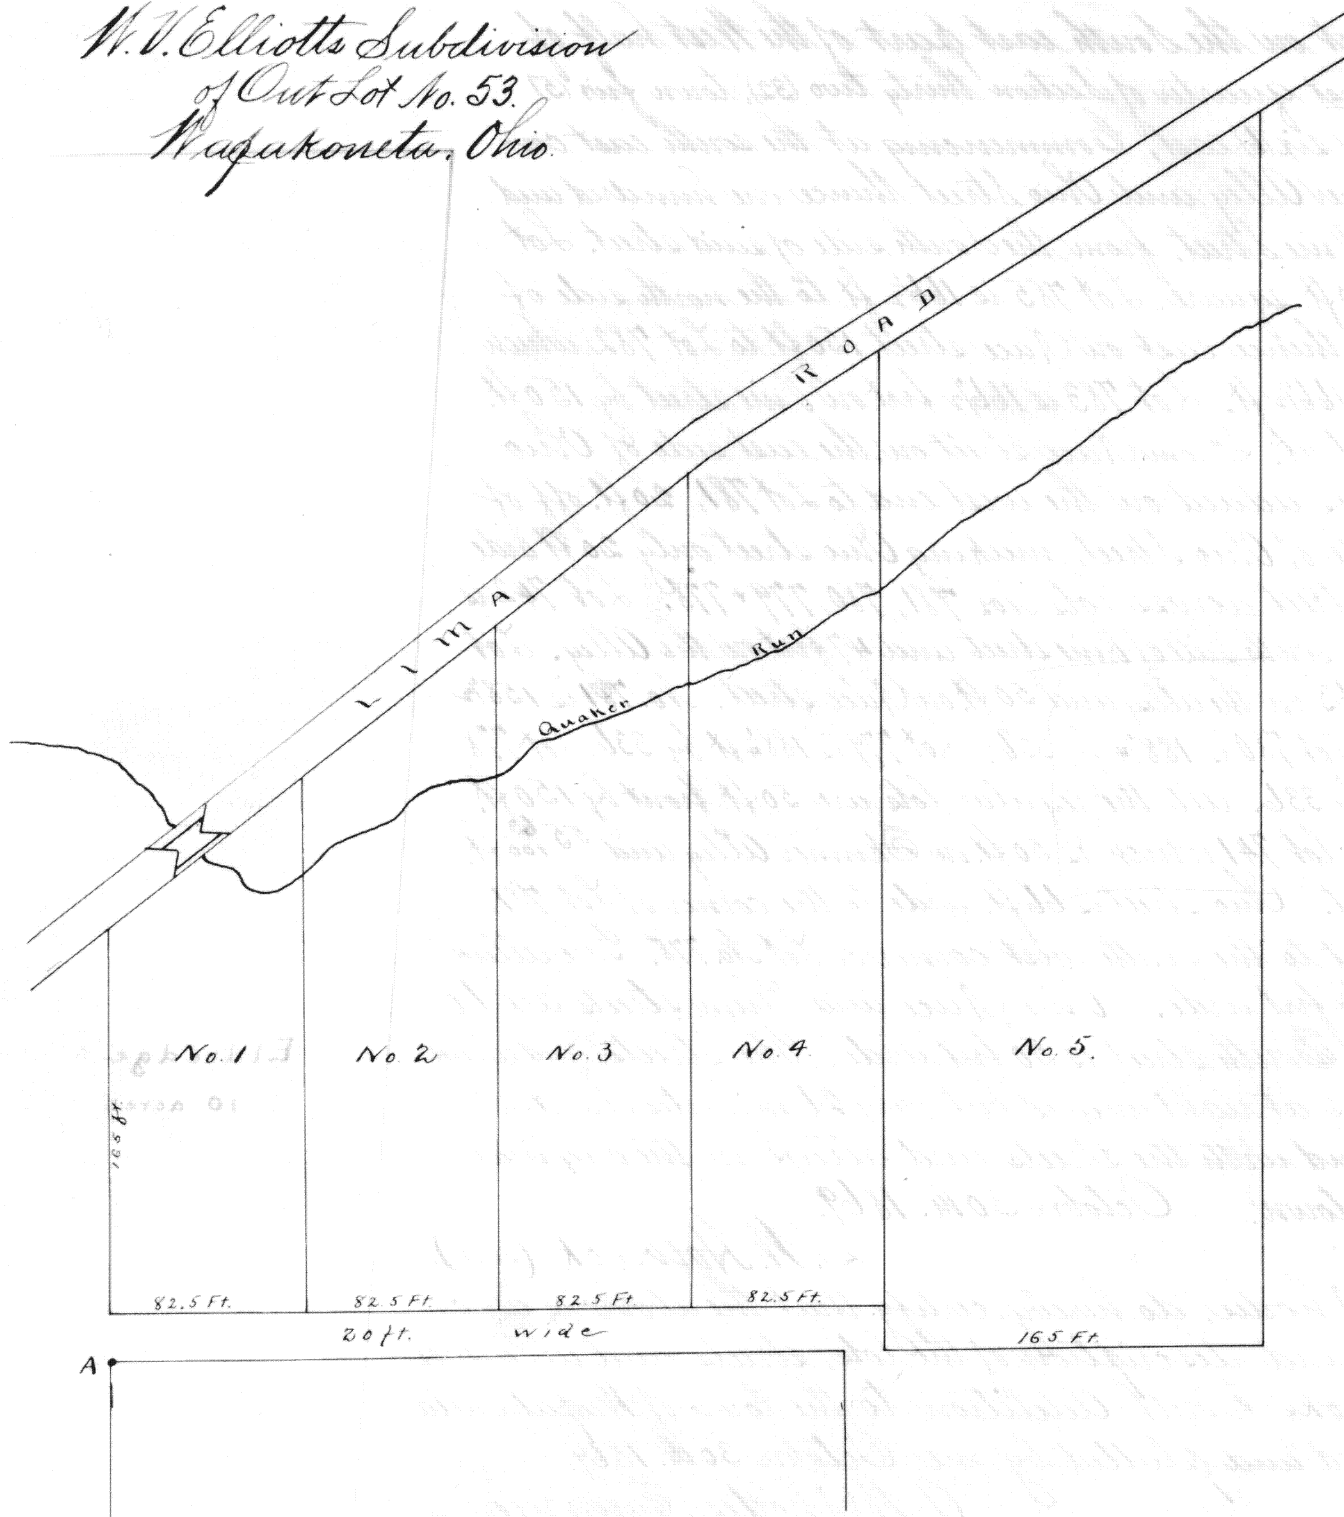

The above map represents a subdivision of Out Lot No. 53 of Jeremiah Ayer's N.E. Addition to the town of Wapakoneta, Auglaize County, Ohio. Stone planted at the point marked "A" North west corner of Barton's lot and 20.12 ch. north of the section corner.
Survey made for W. V. M. Elliott. August 17th. 1869.

John Cutler, Surveyor.

The State of Ohio, Auglaize County, ss.

Personally appeared W. V. Elliott before me and acknowledged that he did subdivide Out Lot No. 53 in the town of Wapakoneta as shown by the accompanying plat.

W. V. Elliott (real)

Signed, sealed and acknowledged before me this 20th. day of November 1869.

*Daniel R. Mott
Notary Public*

Filed November 20th. 1869

Recorded November 23^d. 1869

Daniel R. Mott

Recorder.