


Wellmann's Estate. Sect. 14. T7S. R4E.

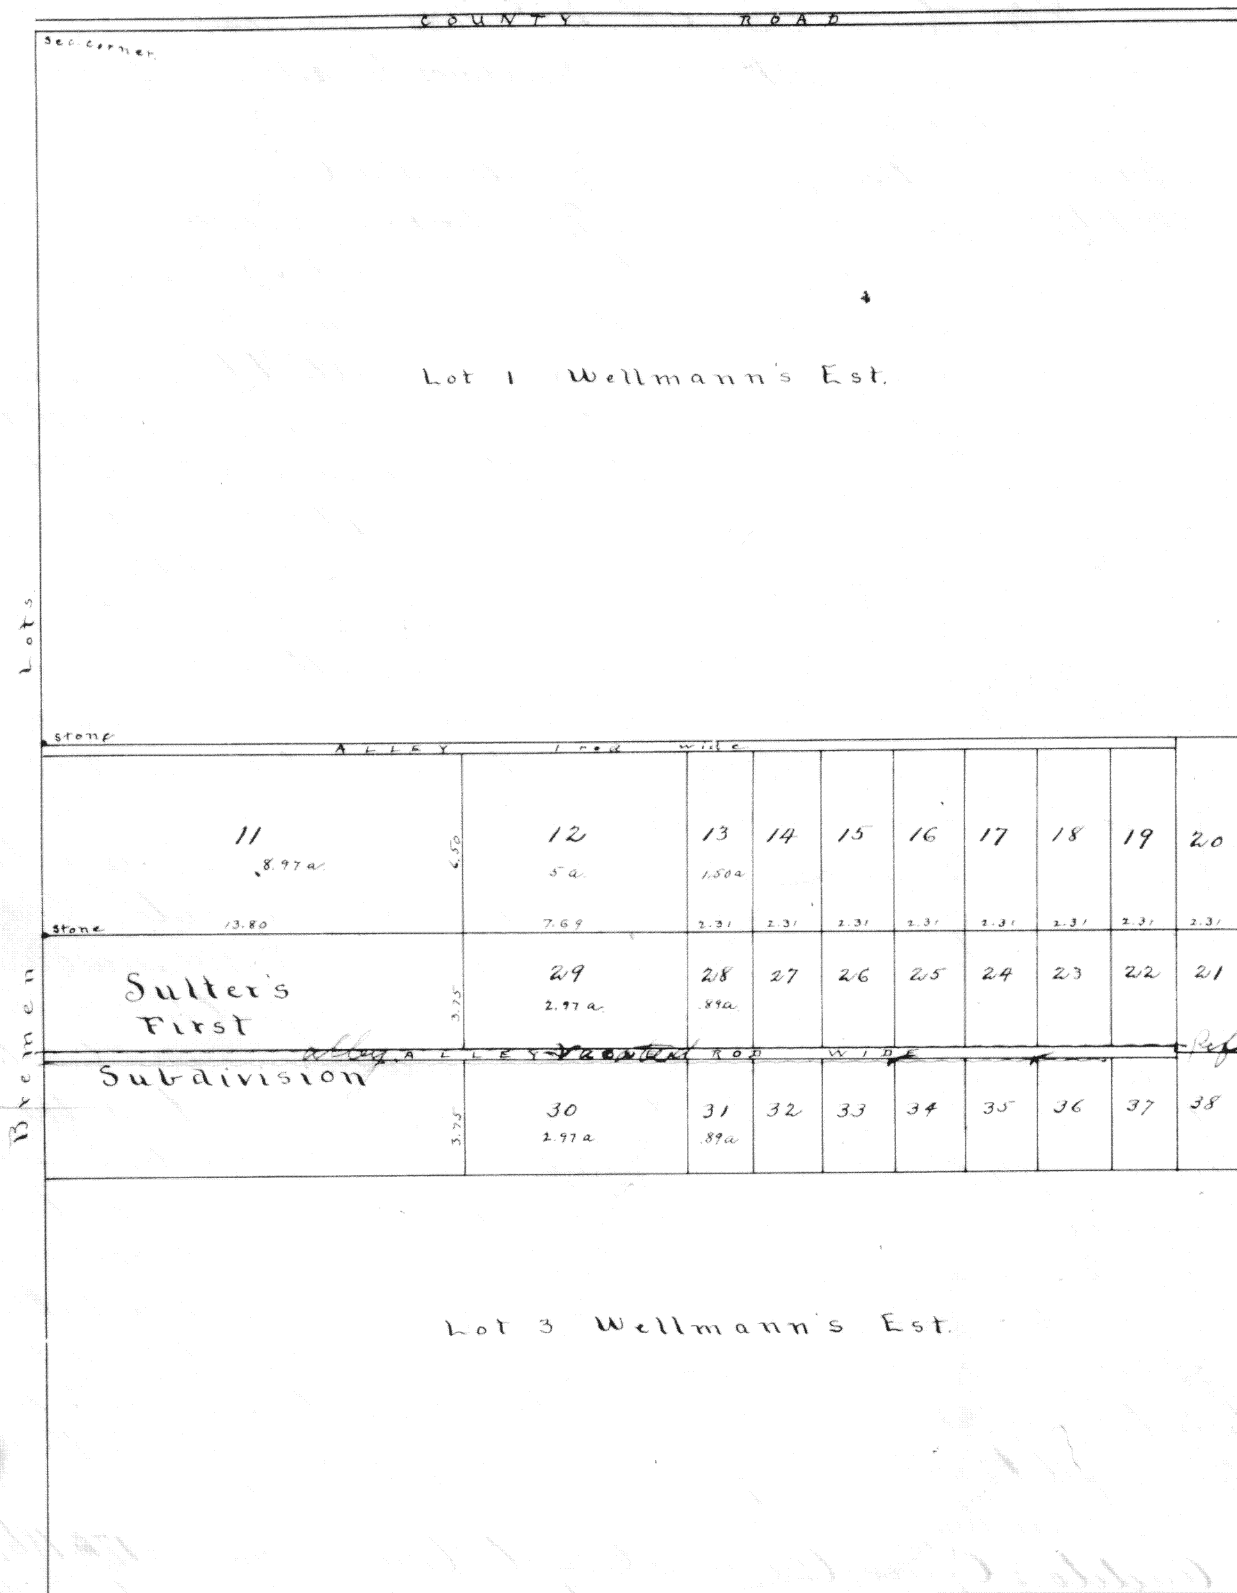

Plat No. 2 showing Wellmann's Estate Section 14. Town 7 south, Range 4 east, as subdivided for Wm. Sulter April 1st. 1870. Stones are planted as indicated. Alleys are each 16 1/2 feet wide. Distances are given in chains and decimals. Quantities include alleys. I hereby certify that the above is in accordance with the work done on the ground by me.

Duruy No. 121.

Daniel Craig
Surveyor.

State of Ohio, Auglaize County, ss.

Before me the undersigned authority personally appeared Wm. Sulter proprietor of the above subdivision and acknowledged the same to be his voluntary act and deed for the uses therein mentioned.

Wm. Sulter

Sworn and subscribed before me this 4th day of April A.D. 1870

Daniel Craig
Surveyor Aug. Co. O.

Filed April 4th. 1870

Recorded April 5th. 1870

R. W. Murray Jr.

Recorder Aug. Co. O.