


John W. & Ellen Elliotts In Lots to Wapakoneta, O.

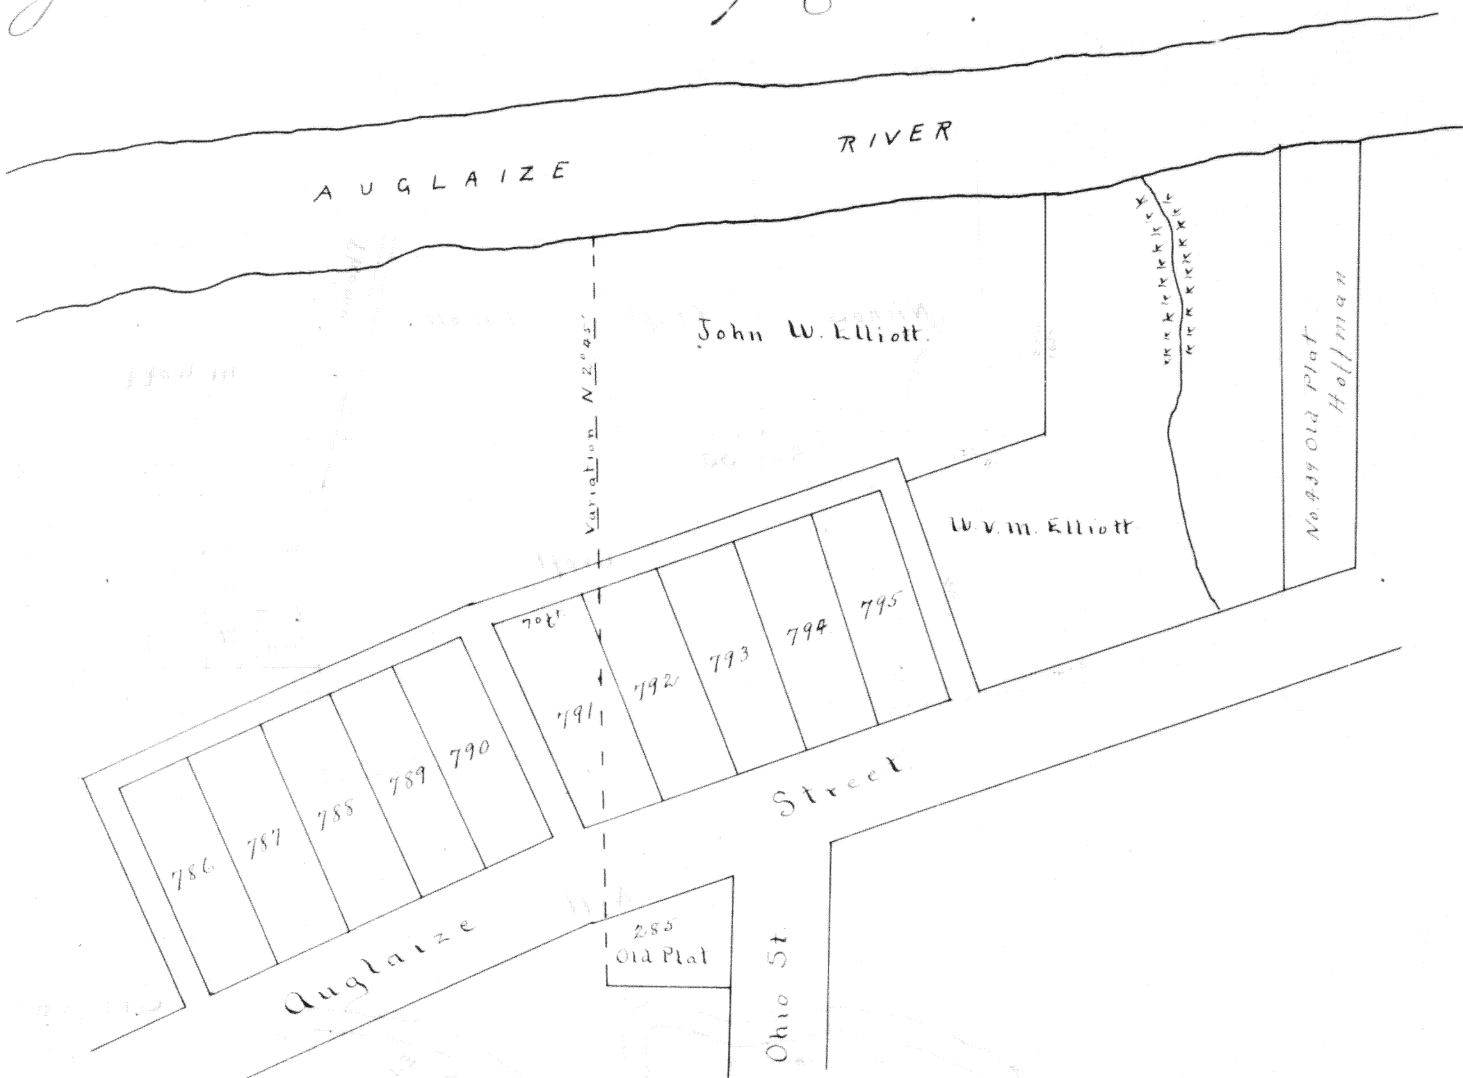

The above plat represents a survey of the lots made by me for John W. Elliott and Ellen Elliott of the town of Wapakoneta, Auglaize County, Ohio, on the 22^d. day of June 1870. The lots are laid off on the east part of land Fraction No. 5 in Section No. 29, Town 36 S. Range 16 E. The west line of said John W. Elliott tract of ground is represented by the dotted line it being the west line of said lot No. 285 of said town continued north to the Auglaize river. Mrs. Ellen Elliott ground lies west of and adjoining said tract of John W. Elliott. The lots are all fifty (50) by one hundred and fifty (150) feet except Lot No. 791 which is 70 feet wide on the north end: the three alleys north and south are one rod wide: the back alley is 20 feet wide. Place of beginning is two hundred and eighteen (218) feet from the south west corner of said lot No. 439 measured on Auglaize street to south west corner of W. W. Elliott's lot. I hereby certify the above to be a correct map of the survey made by me June 22^d 1870.

J. W. Elliott (seal)
Ellen Elliott (seal)

John Cutler
Surveyor.

The State of Ohio, Auglaize County, ss

Personally appeared before me a Notary Public in and for said county John W. Elliott and Ellen Elliott and acknowledged the signing and sealing of this plat to be his free act and deed. June 24th 1870.
Attest: P. Jackson

Filed June 27th 1870 }
Recorded June 30th 1870 } R. M. Murray Jr.
Recorder A. Co. O.