


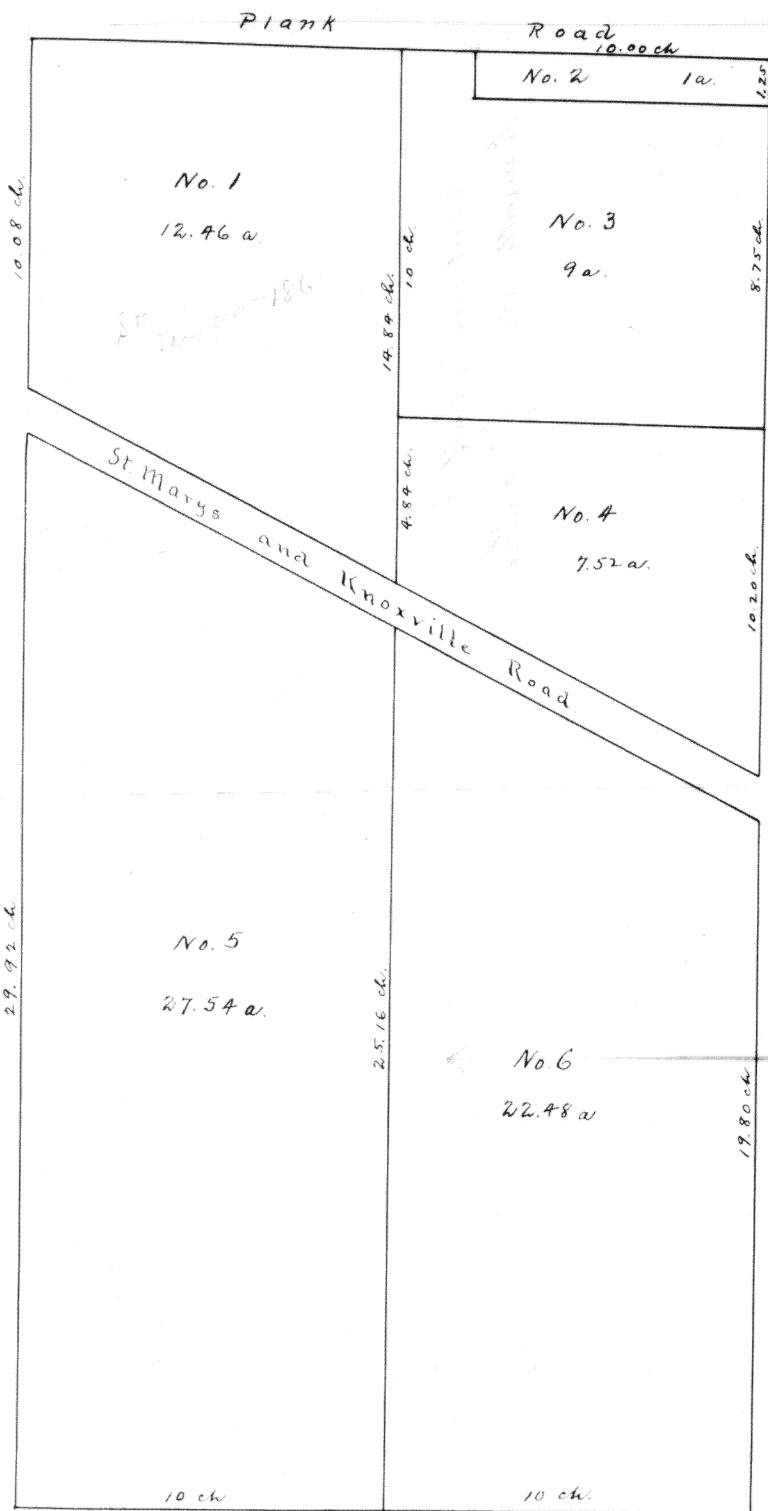

Plat and survey of the East half of the South West quarter of Sect. No. 2 of Town No. 6 south of range No. 4 east, containing 80 acres. This 80 acres is divided in small parcels like plat shows. The sizes and distances are given on plat. Scale one quarter of an inch to a chain.

St. Marys, July 7th. 1871

Wm. Limbacher

Durymor.

George C. Nagel, Executor of C. Berner, deceased, East Addition of Out Lots to the Town of St. Marys.

I hereby certify that the within is a true plat made by me by G. C. Nagel, Executor of the Berner East Addition of said lots to the town of St. Marys.

Wm. Limbacher.

The State of Ohio
Auglar's Co. ss.

Personally appeared before me the undersigned Notary Public of said county by G. C. Nagel, Executor of C. Berner, and acknowledged the making of said plat to be his voluntary act and deed.

In Testimony Whereof I have set my hand and notarial seal this 10th day of August 1871.

(Seal)

Joseph Plunket

Notary Public A. Co. O.

Filed August 11th 1871

Recorded August 11th 1871

R. M. Murray

Recorder.