


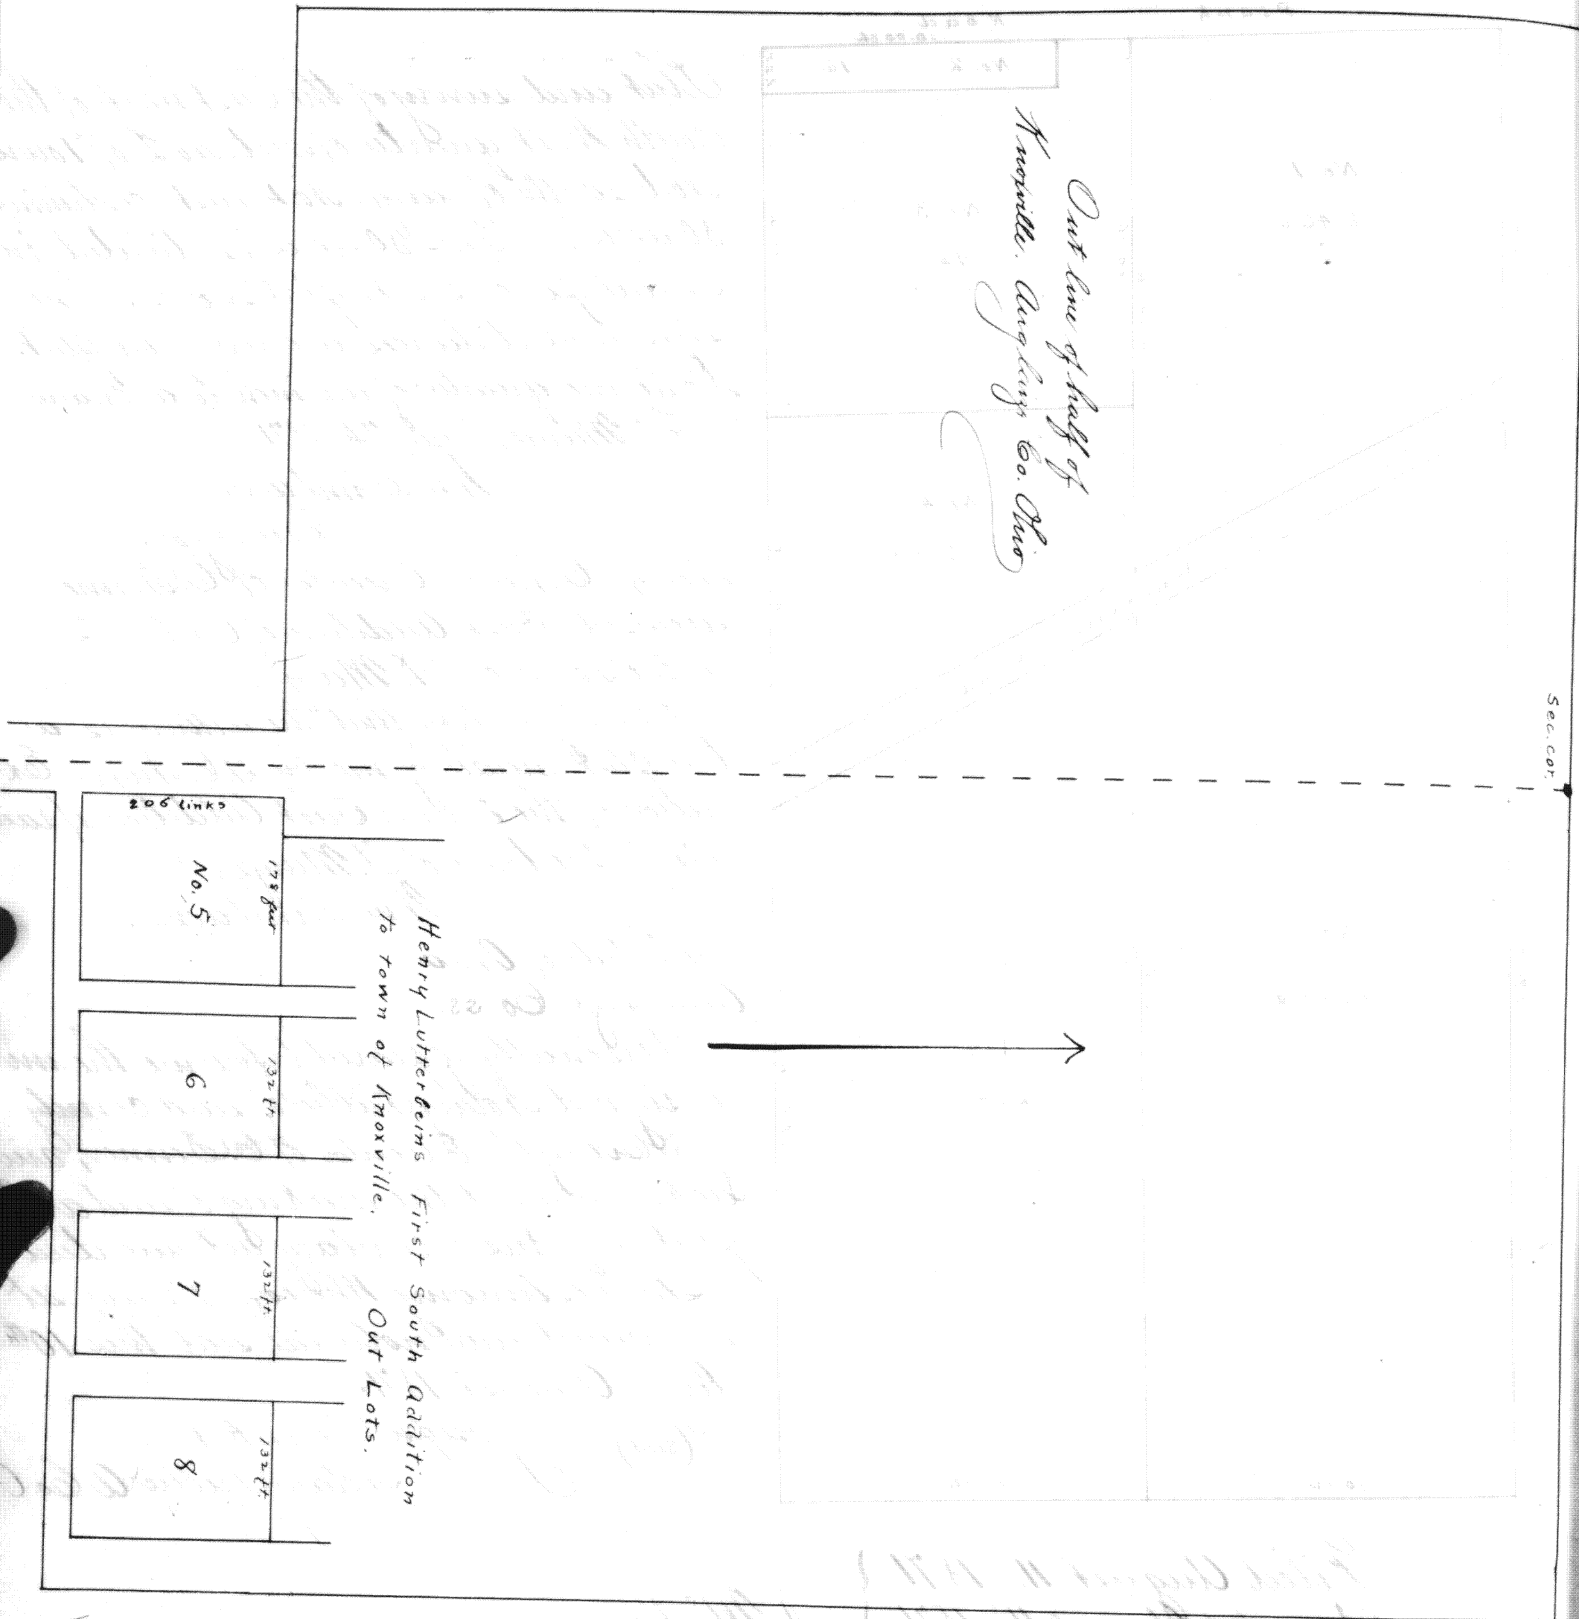

The above map represents the boundary line of the village of Knoxville in the county of Auglaize, Ohio, the same having been laid off on land lying in the north west corner of Sect. 29 and the N.E. corner of Sect. No 30, town 6 south, range 5 east. The lots lying to the South of the Original Plat and numbered from 5 to 8 inclusive represent Henry Lutterbeins First South Addition of Out Lots to said town of Knoxville, and are each eight rods in width east and west, except No 5 which is 10 rods and 13 ft. by 8 rods and 6 links north and south. The streets and alleys from the town are extended through as shown on the plat and are of the same width except Main Street which is reduced to 40 feet; twenty each side of the section line making an offset of 46 feet to the west from east side of said Main street. I certify the above plat to be correct representation of the survey made by me Sept. 13th 1871.

State of Ohio, County of Auglaize ss. On this 27th day of Sept. 1871 before me W. H. Smithkamp, J.P. within and for the County of Auglaize + State of Ohio, came Henry Lutterbein and acknowledged that he laid off the Addition of Out Lots to the town of Knoxville in said county and State as shown on this plat returned by the surveyor. Lots numbered from 5 to 8 inclusive.

Filed Oct. 4th 1871

Recorded Oct. 12th 1871

W. H. Smithkamp, J.P.
R. W. Murray, Recorder.