


Whitefeather.

T5B. P5E.

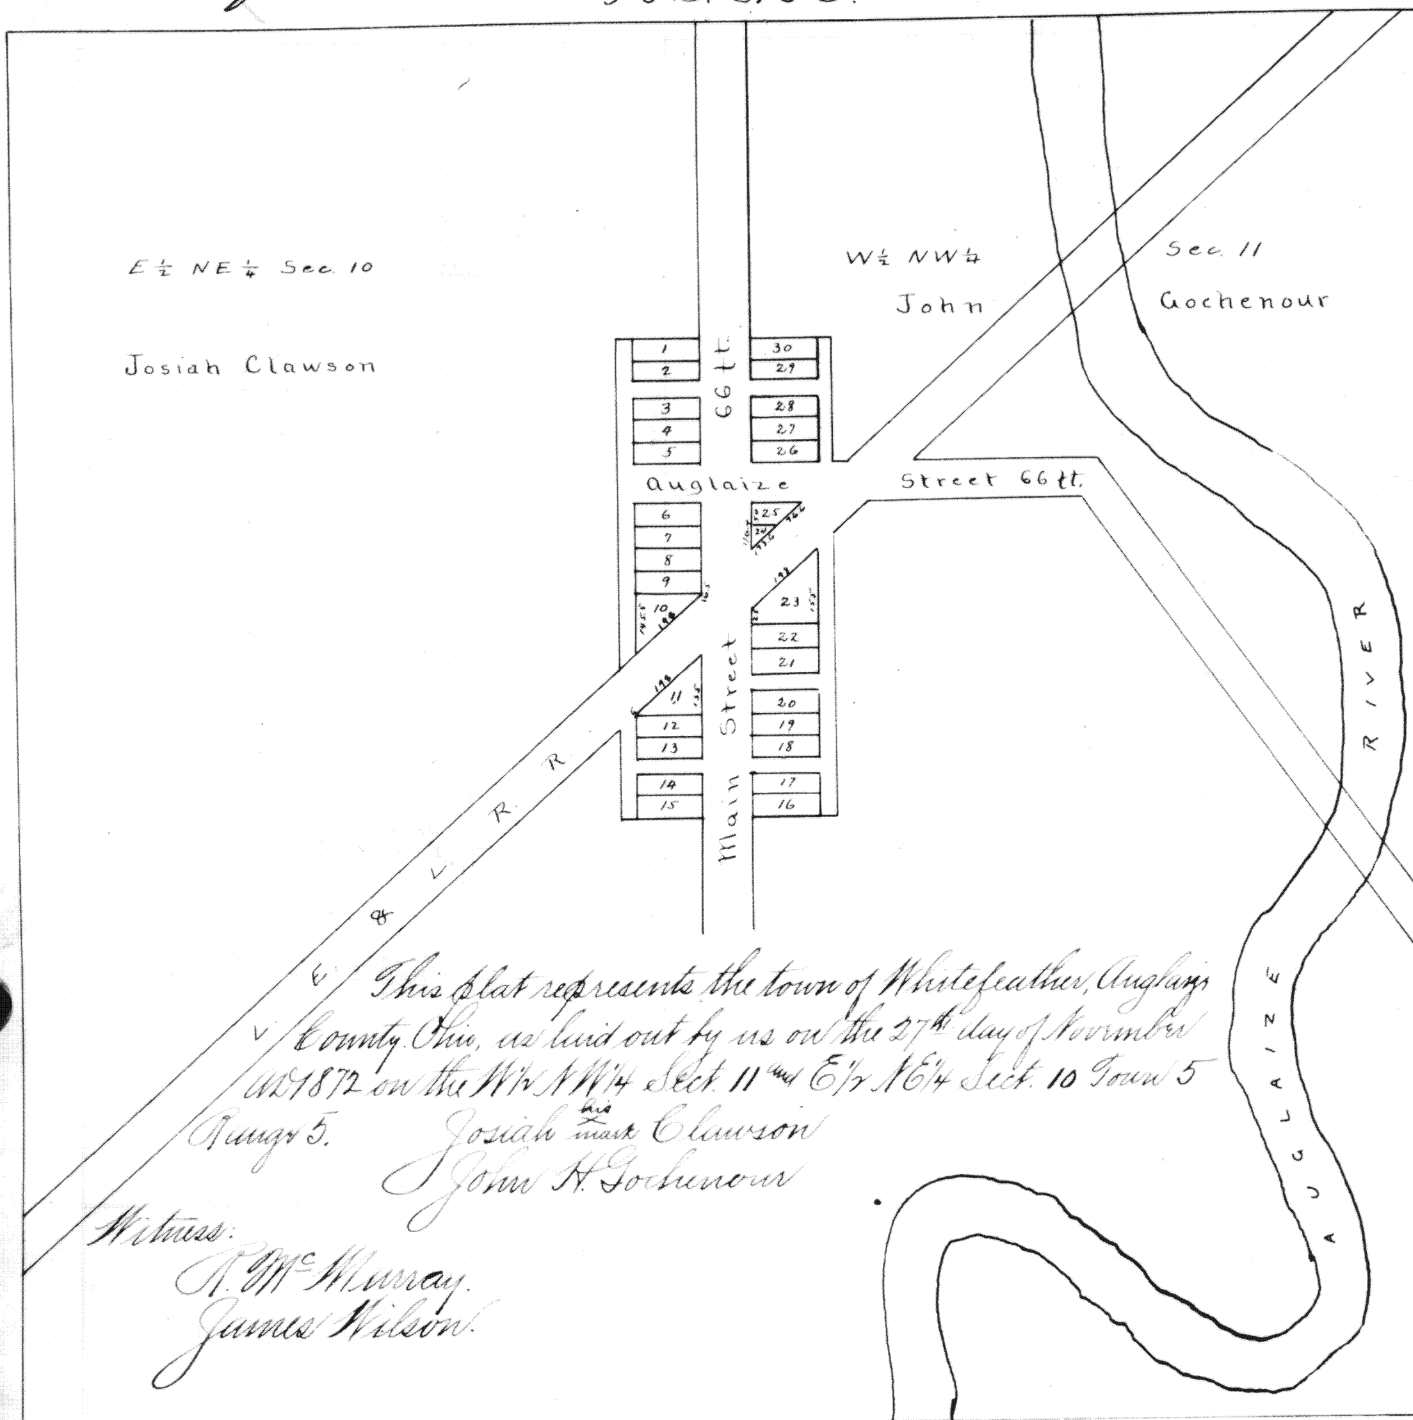

The above plat is a correct representation of the town of Whitefeather in the W¹/₄ NW¹/₄, Sect 11 ^{and} E¹/₂ NE¹/₄ Sect 10 T⁵ S R⁵ E. Anglin's Co. O. and surveyed by me on 25, 26 + 27 of November 1872 at the instance of John Goshenow and Josiah Clawson. Lots 12, 3, 4, 5, 6, 7, 8, 9, 12, 13, 14, 15, 16, 17, 18, 19, 20, 21, 22, 26, 27, 28, 29, + 30 are 50 x 150 feet, and the figures on several sides of remaining lots designate the length of said sides in feet and parts of a foot. Correct. J. C. Allegrum

The State of Ohio, Anglin's County, ss. Duryeo.

Be it remembered that on the first day of February A.D. 1873, personally appeared before me R. M. Murray a Notary Public in and for said county, John H. Gochenour and Josiah Clawson, the original Proprietors of said town above named and voluntarily acknowledged that they did lay out the above town and that the same is their free act and deed, this day and year above written.

(Seal) R. M. Murray

Filed for record Feby 12th. 1873 } R. M^c Murray
Recorded same day } Recorder.