


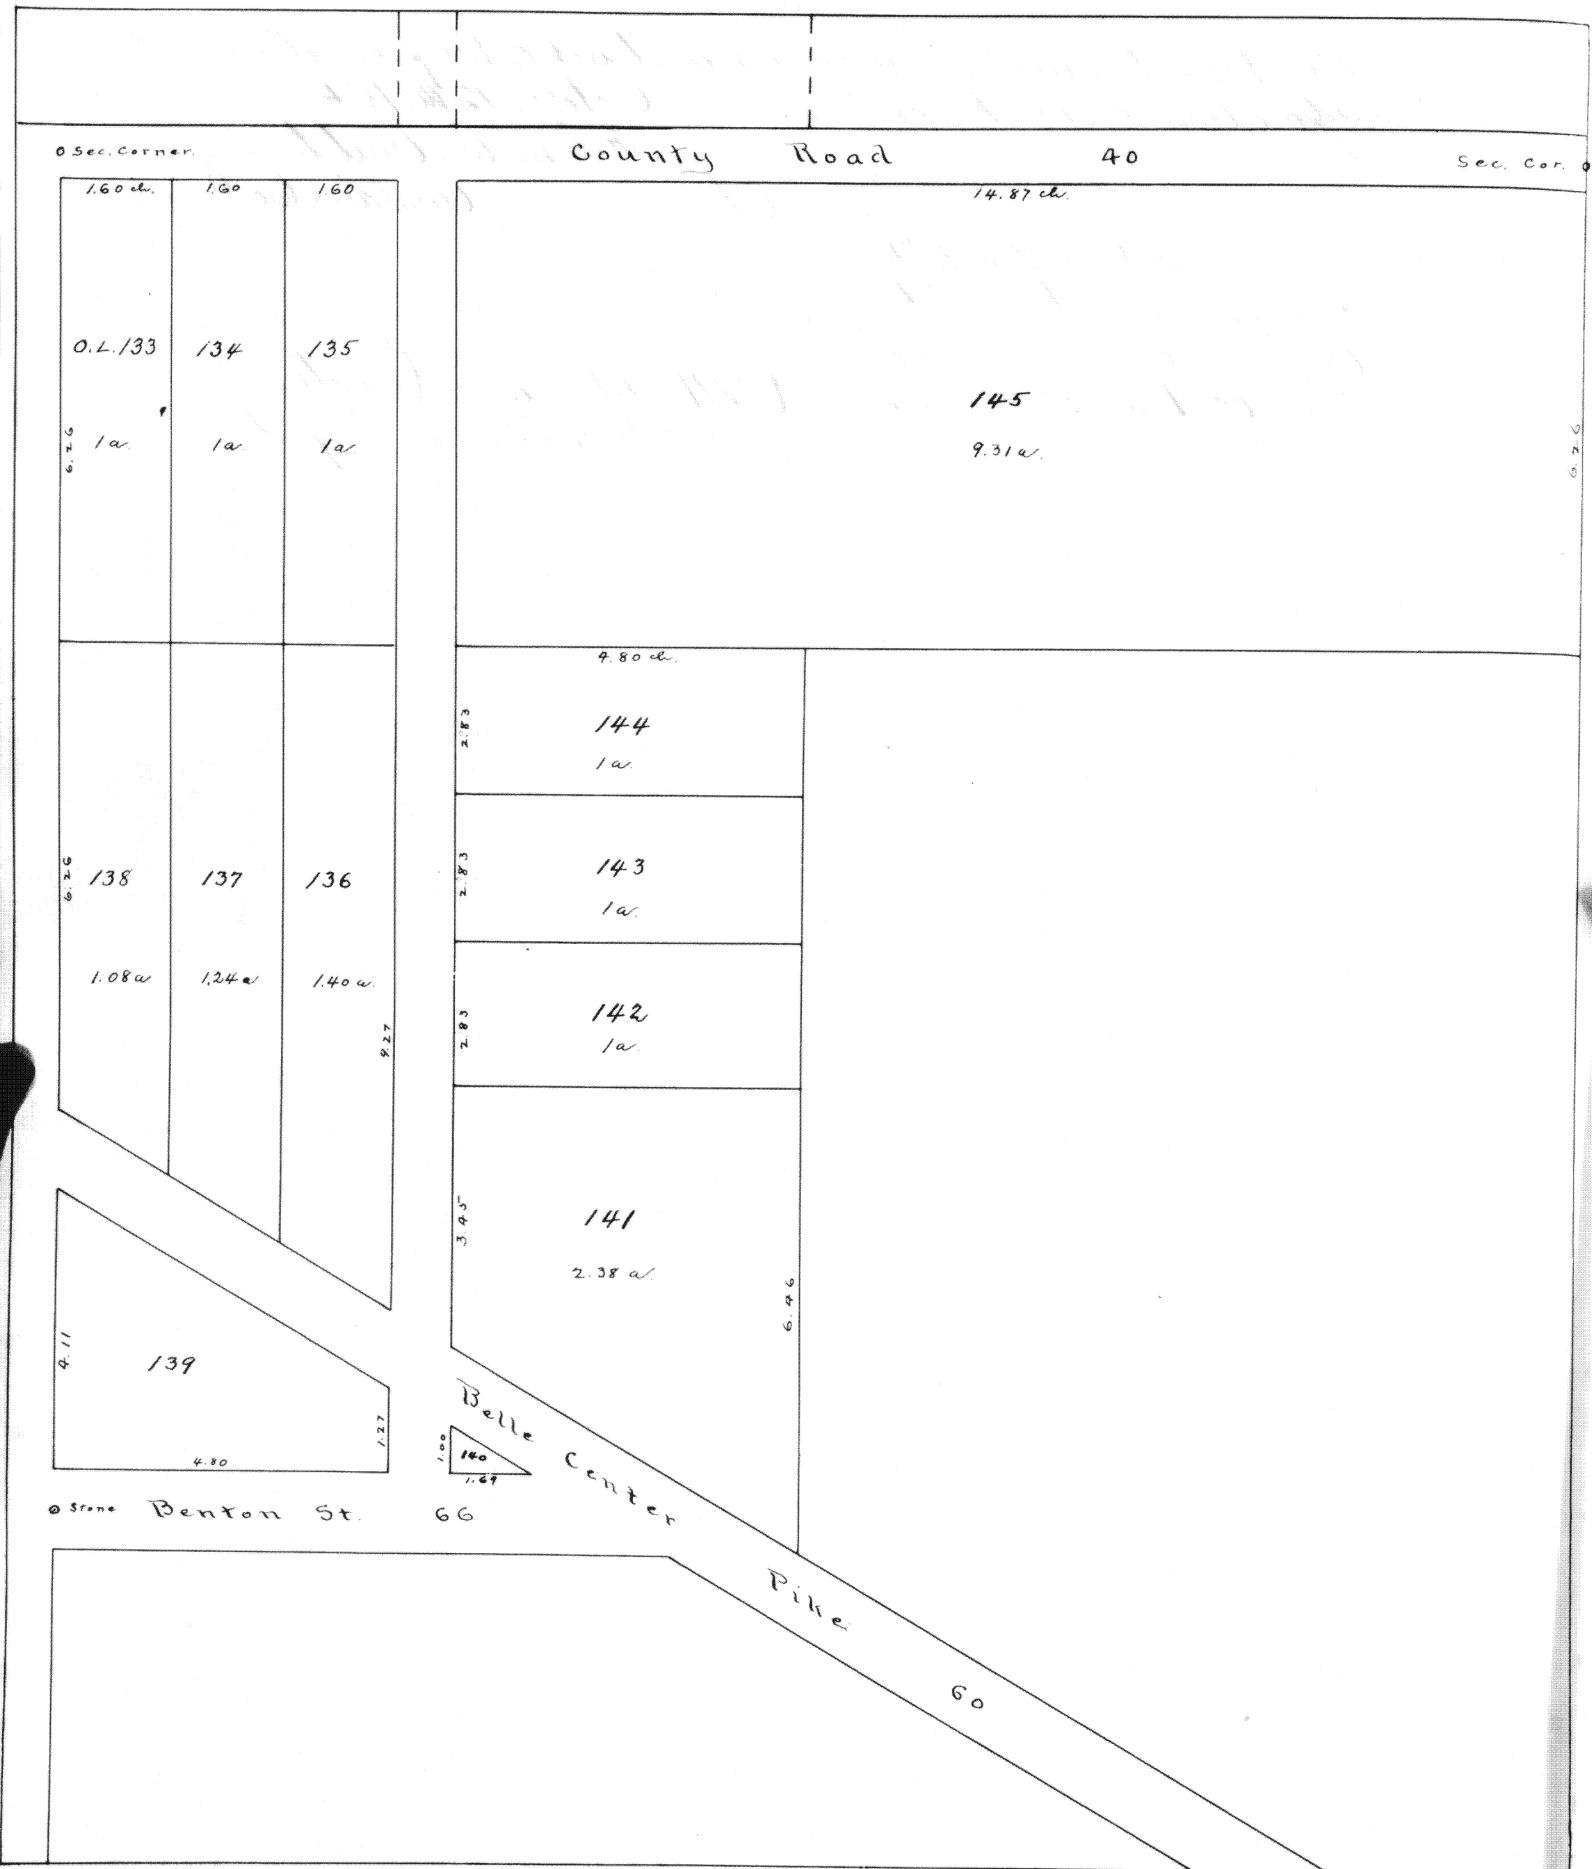

Plat representing the north part of the west half of the north west quarter of Section 33, Town 5 south, Range 6 east, as subdivided by me May 11th. 1874 for Philip Parrott.

Know all men by these presents that I, Philip Gauth of Wapukoneta do make, publish and adopt the annexed plat of subdivision of North part of West half of North West quarter of Section 33, Town 5 South Range 6 east of which I am proprietor, and dedicate to the use of the public forever as highways the streets and alleys therein named.

In Witness Whereof I hereunto set my hand and seal this 13th day of May 1874

Philip Gauth (seal)

State of Ohio, Auglaize County, ss.

Be it remembered that on this 13th day of May 1874 before me a Probate Judge in and for said county personally appeared Philip Gauth, the grantor named in the foregoing instrument, and acknowledged the signing and sealing thereof to be his voluntary act and deed for the use and purposes therein mentioned. In Witness Whereof I have hereunto subscribed my name and affixed my seal on this day and year last above written.

Levi Hamaker
Probate Judge
Auglaize Co. O.

Filed Oct. 30th 1874 }
Recorded Dec. 25th 1874 }

J. W. Murray
Recorder