


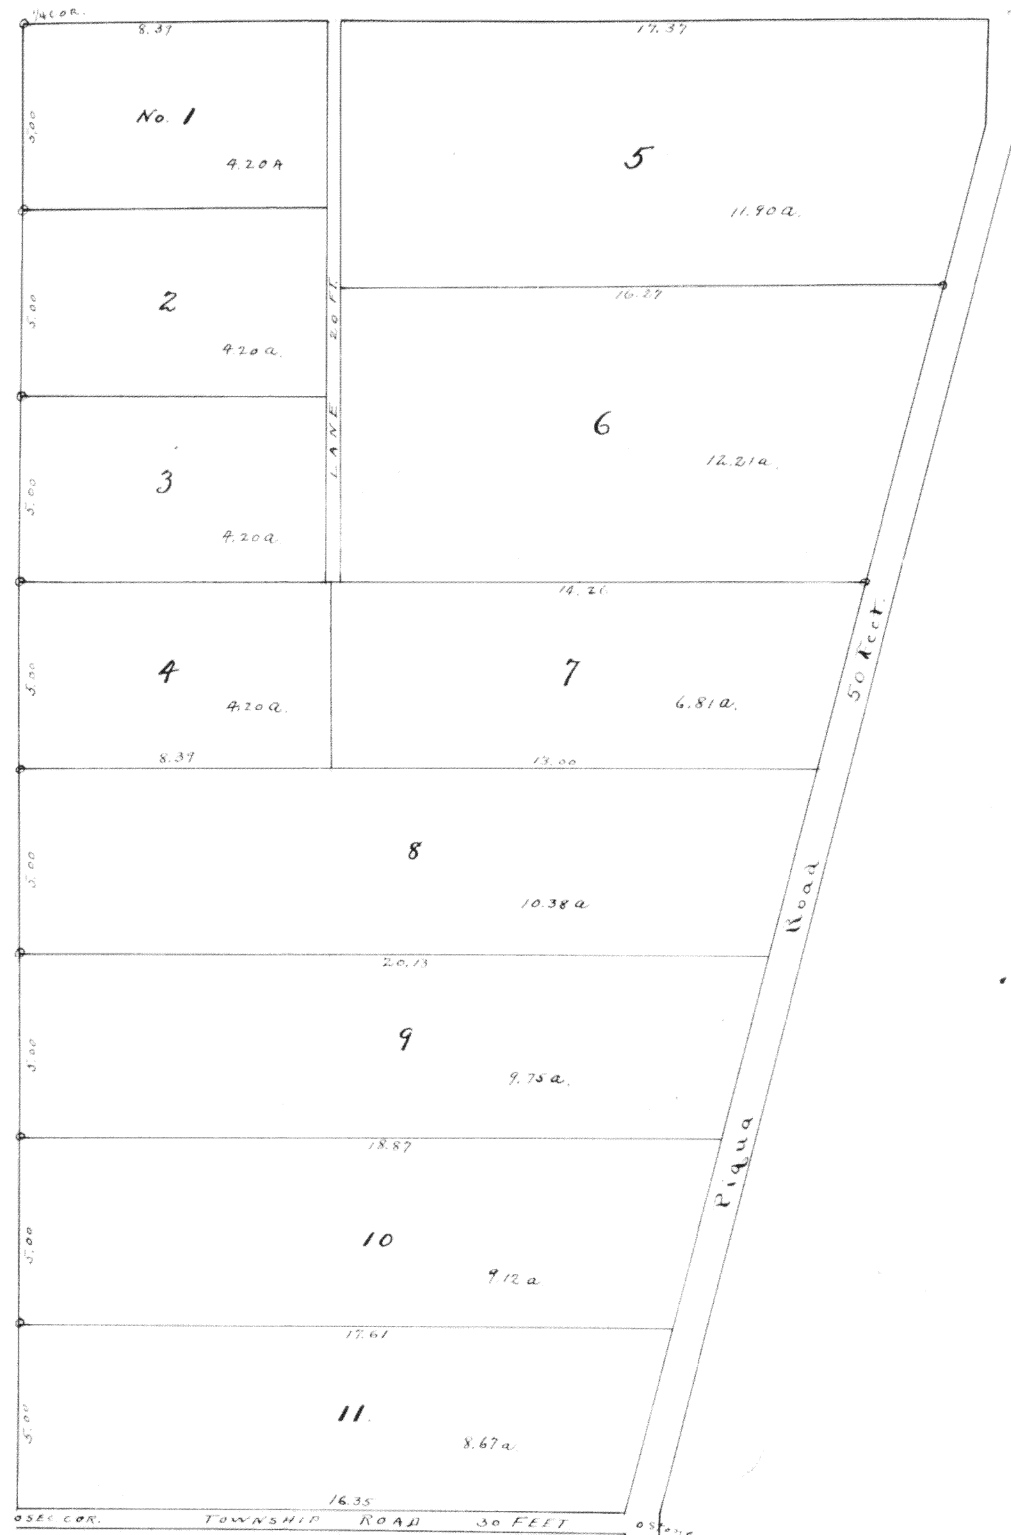

I hereby certify that the above plat represents truly the South West quarter of Section 32, Town 5 South, Range 6 East lying west of the Piqua road, as subdivided by me at the instance of George W. Holbrook.

Daniel Craig

Surveyor Aug. Co. O.

Know all men by these presents: that J. W. Holbrook, of Auglaize County, Ohio, do make public and adopt the annexed plat of subdivision made by Saml. Craig, Surveyor, of the West part of the South West quarter of Section thirty two, town five south, range six east west of the Piqua road, of which I am proprietor.

In Witness Whereof I hereunto set my hand and seal this 22<sup>d</sup> day of June A.D. 1875.

In presence of  
Saml. Craig  
C. C. Davis

J. W. Holbrook.

State of Ohio, Auglaize County ss.

Be it remembered that on this 22<sup>d</sup> day of June A.D. 1875, before me a county Surveyor of said county, personally appeared J. W. Holbrook, the grantor named above, and acknowledged the signing and sealing thereof to be his voluntary act and deed for the uses and purposes therein mentioned.

In Witness whereof I have hereunto subscribed my name on the day and year above written.

Saml. Craig  
Surveyor Aug. Co. O.

Filed June 27<sup>d</sup> 1875  
Recorded July 19<sup>th</sup> 1875

A. W. Murray  
Recorder.