


Map of Glynwood, Audain County, Ohio.
 Surveyed by Daniel Craig, March 1876.

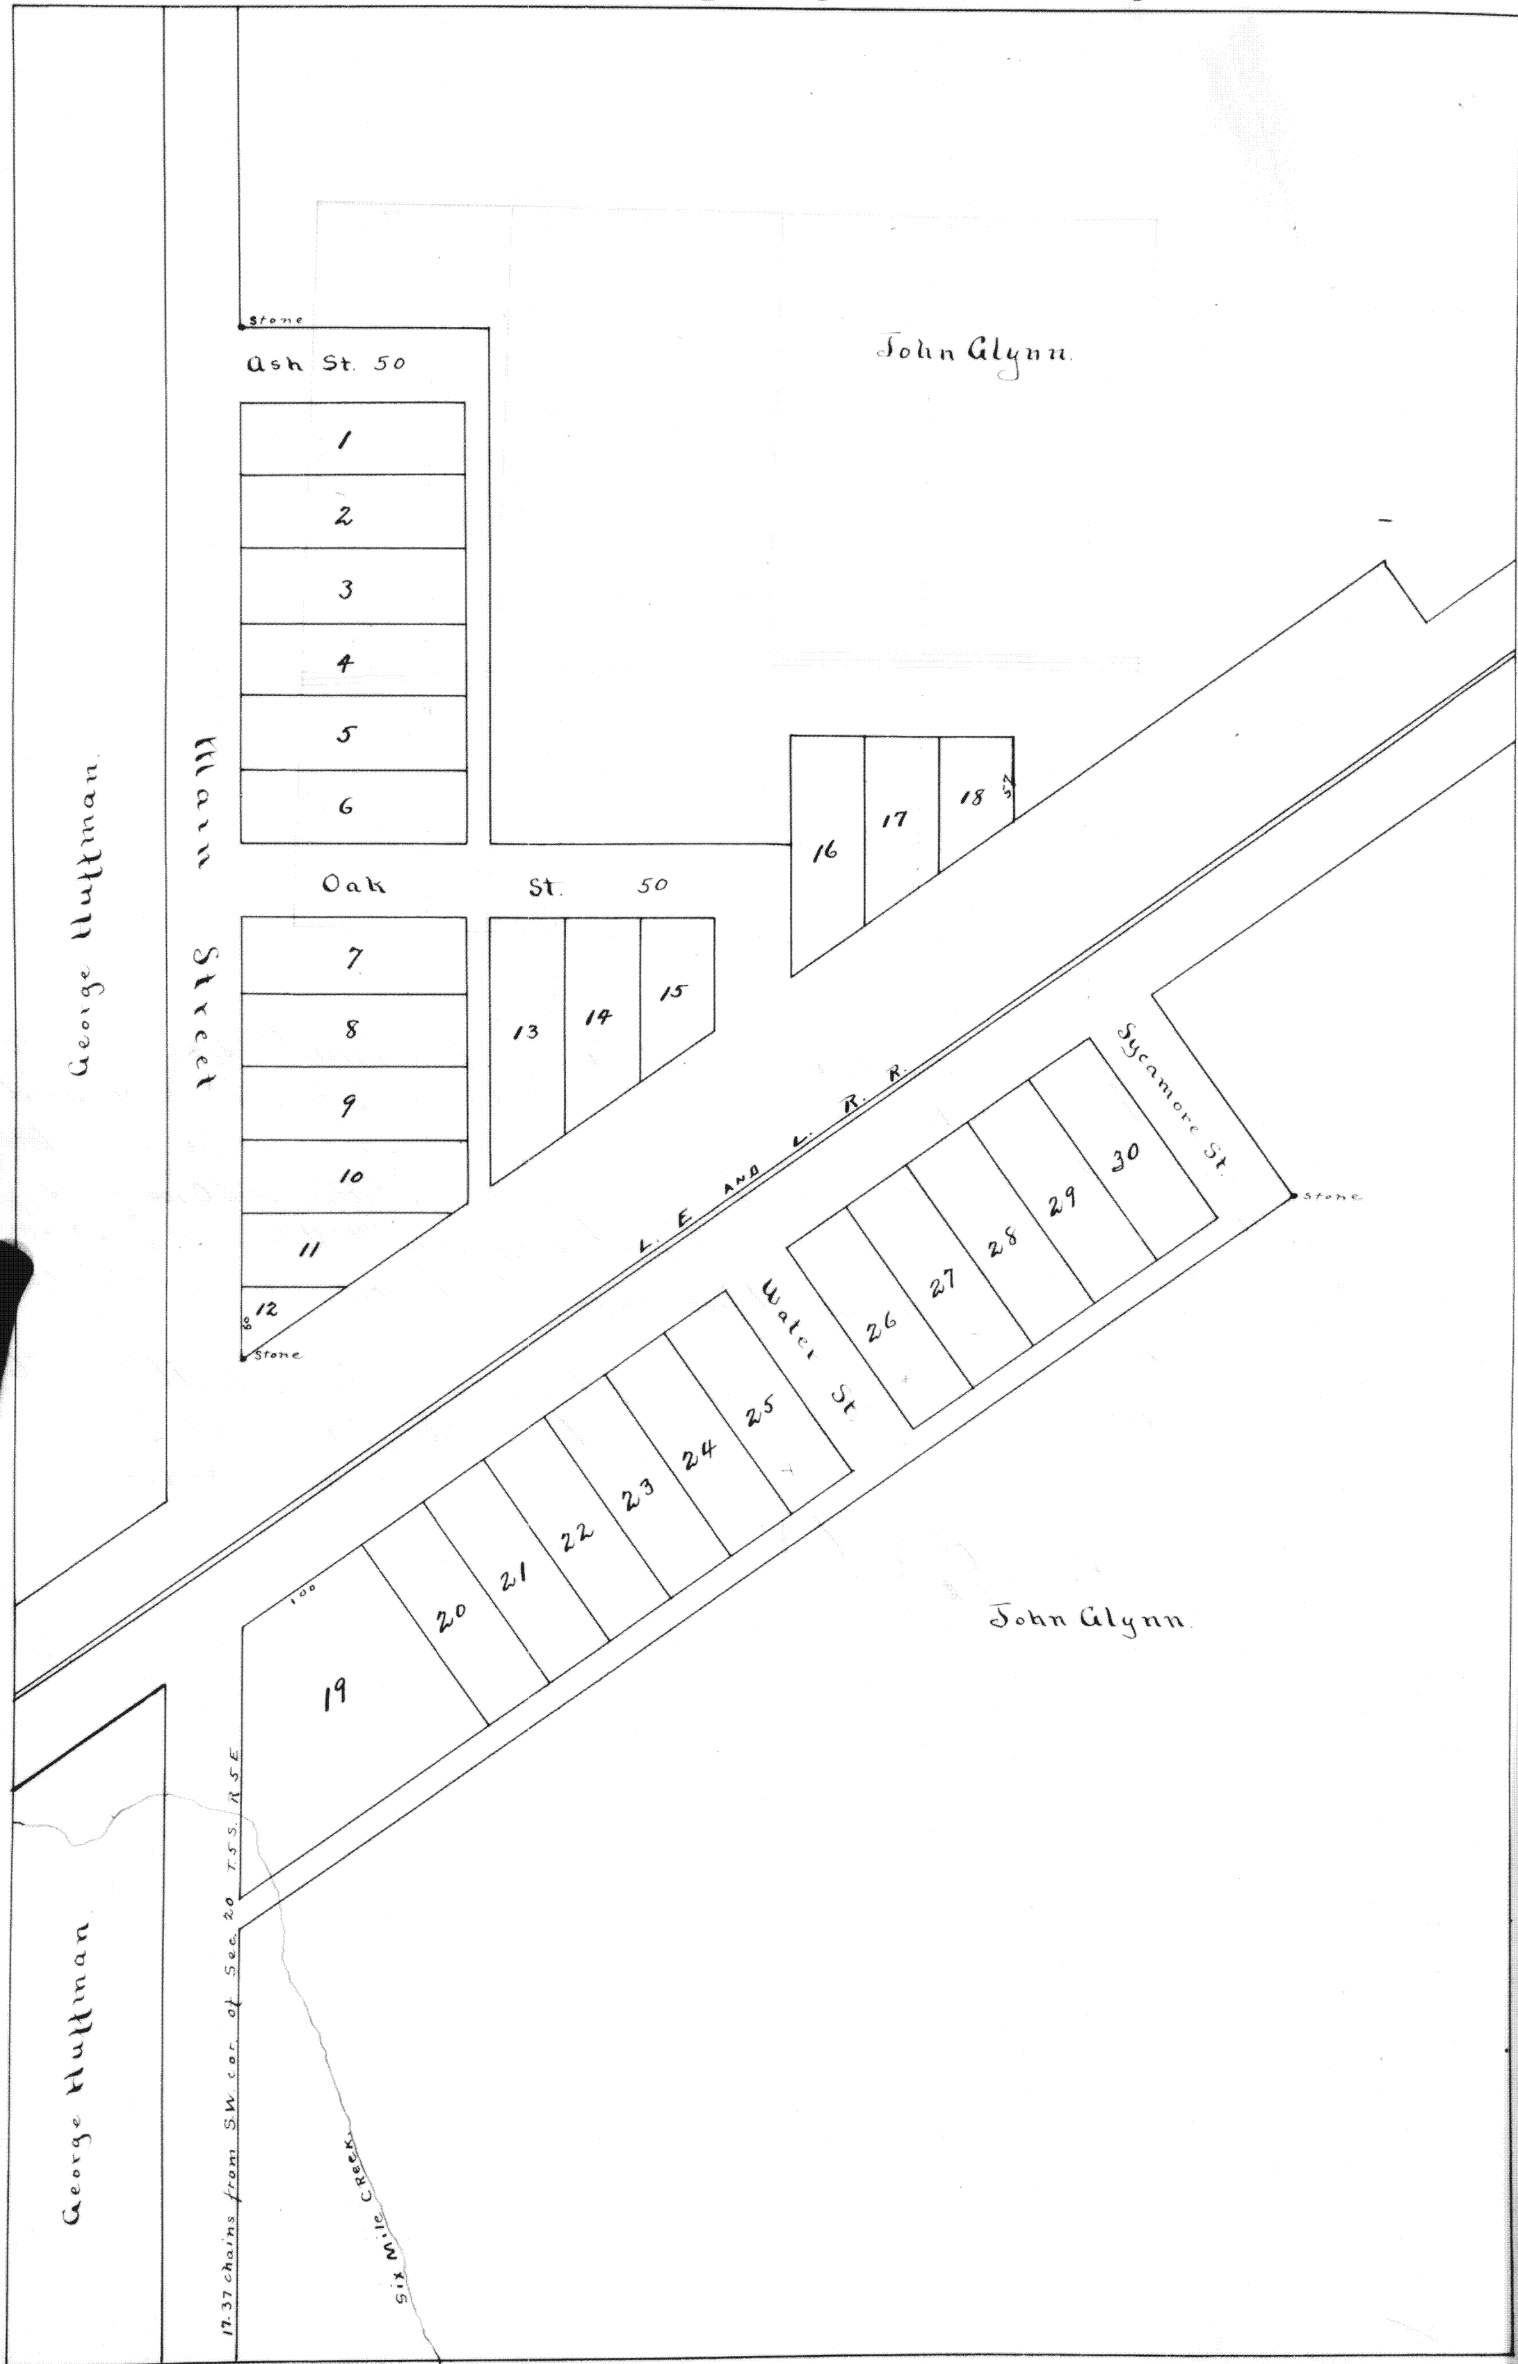

Dursey number 186.

Durseyed March 13th and 14th 1876 for John Glynn, the Town of Glynnwood, situated on the West half of the South West quarter of Section twenty (20), Town 5 south, Range 5 east, where the L & N R.R. crosses the county road on the west line of said section. Lots are 50 x 150 feet, except fractions. Alleys are 16 1/2 feet wide. Streets are 50 feet wide. Main street has thirty feet east of the section line. Lots south of R.R. are 60 feet from center of track, leaving ten feet between lots and R.R. ground. Lots north of R.R. are one hundred feet from center of track and fronting on Depot ground.

I hereby certify that the above is in accordance with the work done on the ground by me. Daniel Craig

Durseyor U. Co. O.

Know all men by these presents that I, John Glynn of Auglaize County, Ohio, do make, publish and adopt the annexed plat of Glynnwood made by Daniel Craig, Durseyor of said county, on the west half of the South West quarter of Section 20, Town 5 south, Range 5 east of which I am proprietor and dedicate to the use of the public forever as highway the streets and alleys therein indicated and named. In witness whereof I hereunto set my hand and seal this 27th day of July A.D. 1876.

In presence of Daniel Craig, } John Glynn. (seal)

The State of Ohio, Auglaize County, ss.

Be it remembered that on this 27th day of July in the year of our Lord eighteen hundred and seventy six before me, a County Durseyor within and for said county personally appeared John Glynn the grantor named in the foregoing instrument and acknowledged the signing and sealing thereof to be his voluntary act and deed for the use and purposes therein mentioned.

In witness whereof I have hereunto subscribed my name.

Daniel Craig,

County Durseyor
of Auglaize Co. O.

Filed July 27th 1876.
Recorded July 31st 1876

Henry Puck
Recorder