


Map of Fraction No. 30, Sect 3, T6S. R4E.

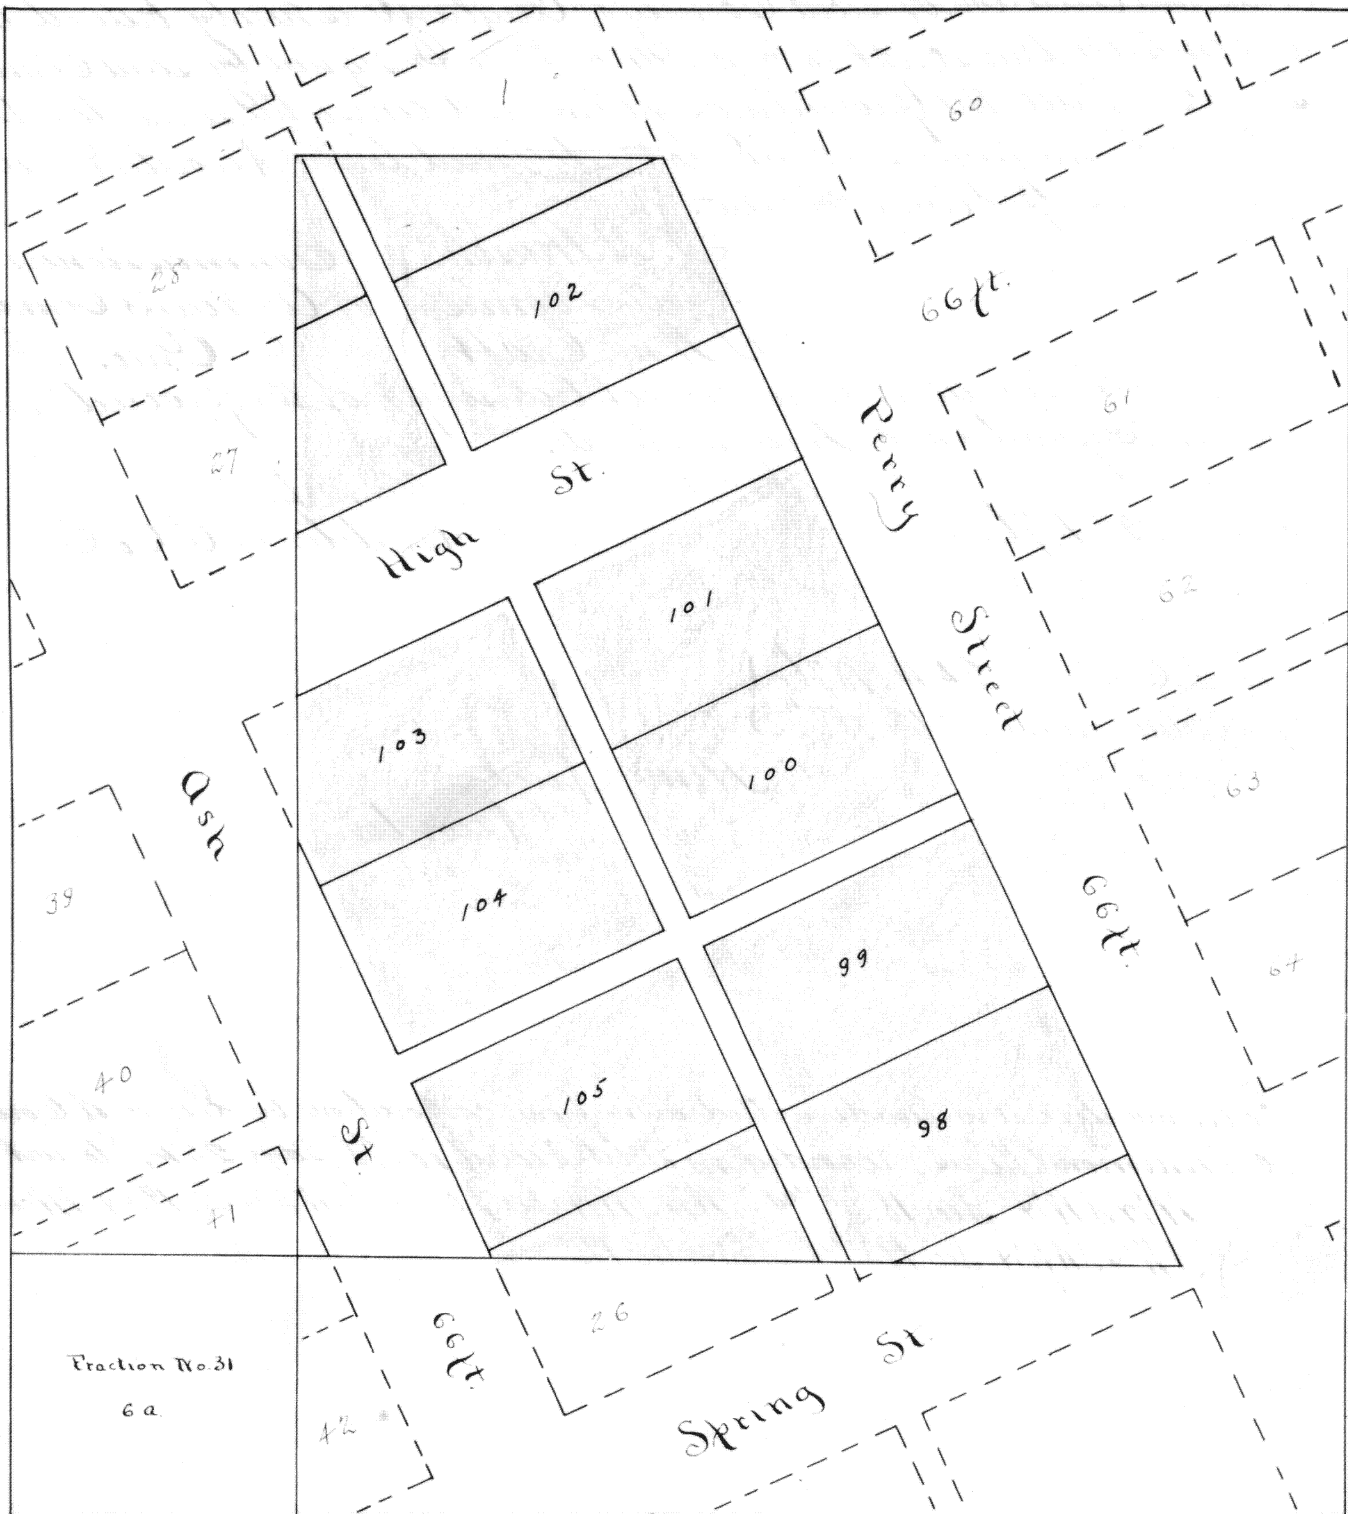

Know all men by these presents: that we Theodore Helm, Angeline Bruner, Eliza Young and Sarah Phillips of Auglaize County, Ohio, do make public and adopt the annexed plat of subdivision of Fraction number Thirty, Section three, Town six South, Range four east, in the Town of St. Marys, Auglaize County, Ohio, of which we are the proprietors, and dedicate to the use of the public forever as highways the streets and alleys therein indicated and named.

In Witness Whereof we have hereunto set our hands and seals this 12th day of December 1878.

In Presence of
 Lewis Dively }
 Casper Limbert }

Theodore Helm (seal)

Angeline Bruner (seal)

Eliza Young (seal)

Sarah Phillips (seal)

State of Ohio, Auglaize County, ss.

Be it remembered that on this 12th day of December A.D. 1878 before me a Justice of the Peace within and for said County, personally appeared Theodore Helm, Angeline Bruner, Eliza Young and Sarah Phillips the grantors named in the foregoing instrument and acknowledged the signing and sealing thereof to be their voluntary act and deed for the uses and purposes therein mentioned.

In Witness Whereof I have hereunto subscribed my name and affixed my seal on the day and year last above written.

Lewis Dively, J.P. (seal)

Filed Feby. 26th 1879 }

Recorded March 3^d 1879 }

Henry Guck
 Recorder.