


Looney's Addition to St. Johns

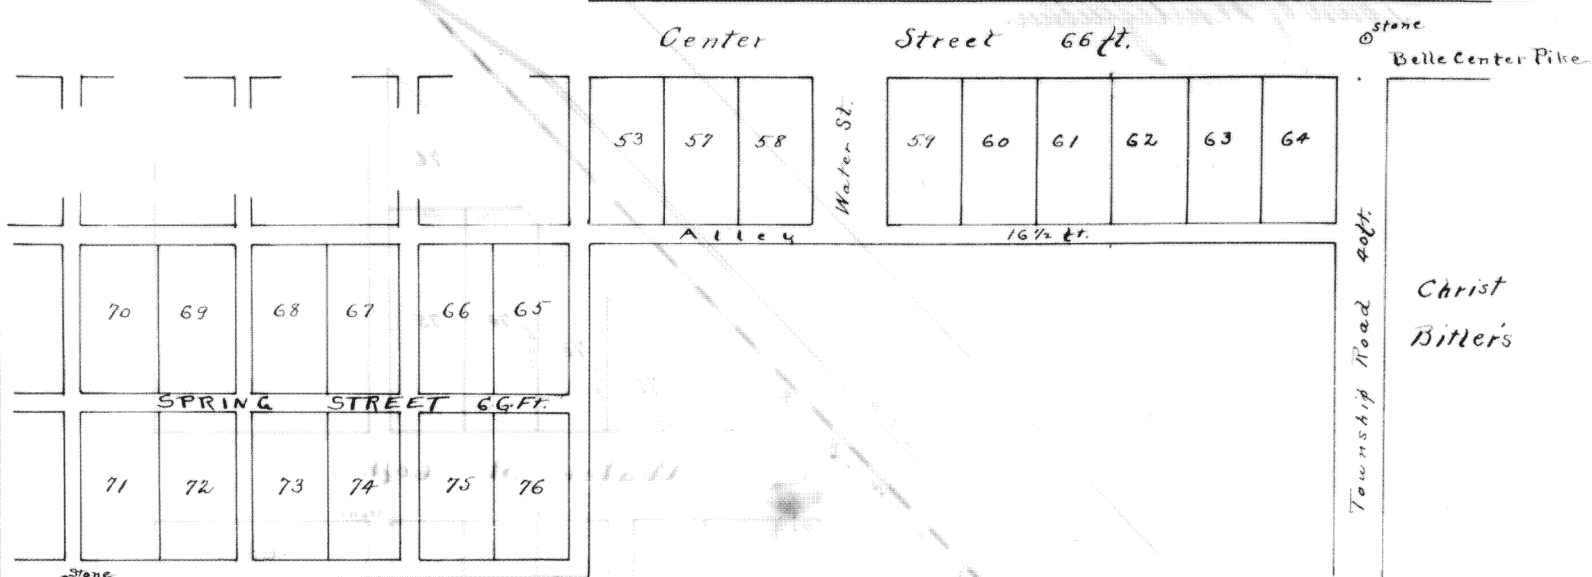

I hereby certify that the above plat represents correctly Emma Looney's Addition to the town of St. Johns, Auglaize County, Ohio, laid out on the North east corner of the North West quarter of Section 5, Town 6 south, Range 7 east, on the 15th day of February 1881. All lots are 66 by 132 feet. Streets 66 and alleys 16 1/2 feet wide.

Daniel Craig
Surveyor Aug. Co. O.

Know all men by these presents that I, Emma Looney, of Auglaize County, Ohio, do make public and adopt the annexed plat of addition made by Daniel Craig, Surveyor, to the town of St. Johns, Auglaize County, Ohio, of which I am the Proprietor, and dedicate to the use of the public forever, as highways, the streets and alleys therein named and indicated.

In Witness whereof I have hereunto set my hand and seal this 18th day of February AD 1881.

In presence of
Christian Bittler & John Guagi
State of Ohio, Auglaize County ss.

Emma Looney (real)

Be it remembered that on this 18th day of February 1881 before me a Justice of the Peace in and for said county personally appeared Emma Looney the grantor named in the foregoing instrument and acknowledged the signing and sealing thereof to be her voluntary act and deed for the uses and purposes therein mentioned. In Witness whereof I have hereunto subscribed my name on the day and year above mentioned.

William Bush, J.P.

Filed March 8th 1881

Recorded March 15th 1881

Henry Puck
Recorder