


Wapakoneta.

J.W. Holbrook's Second South Addition.

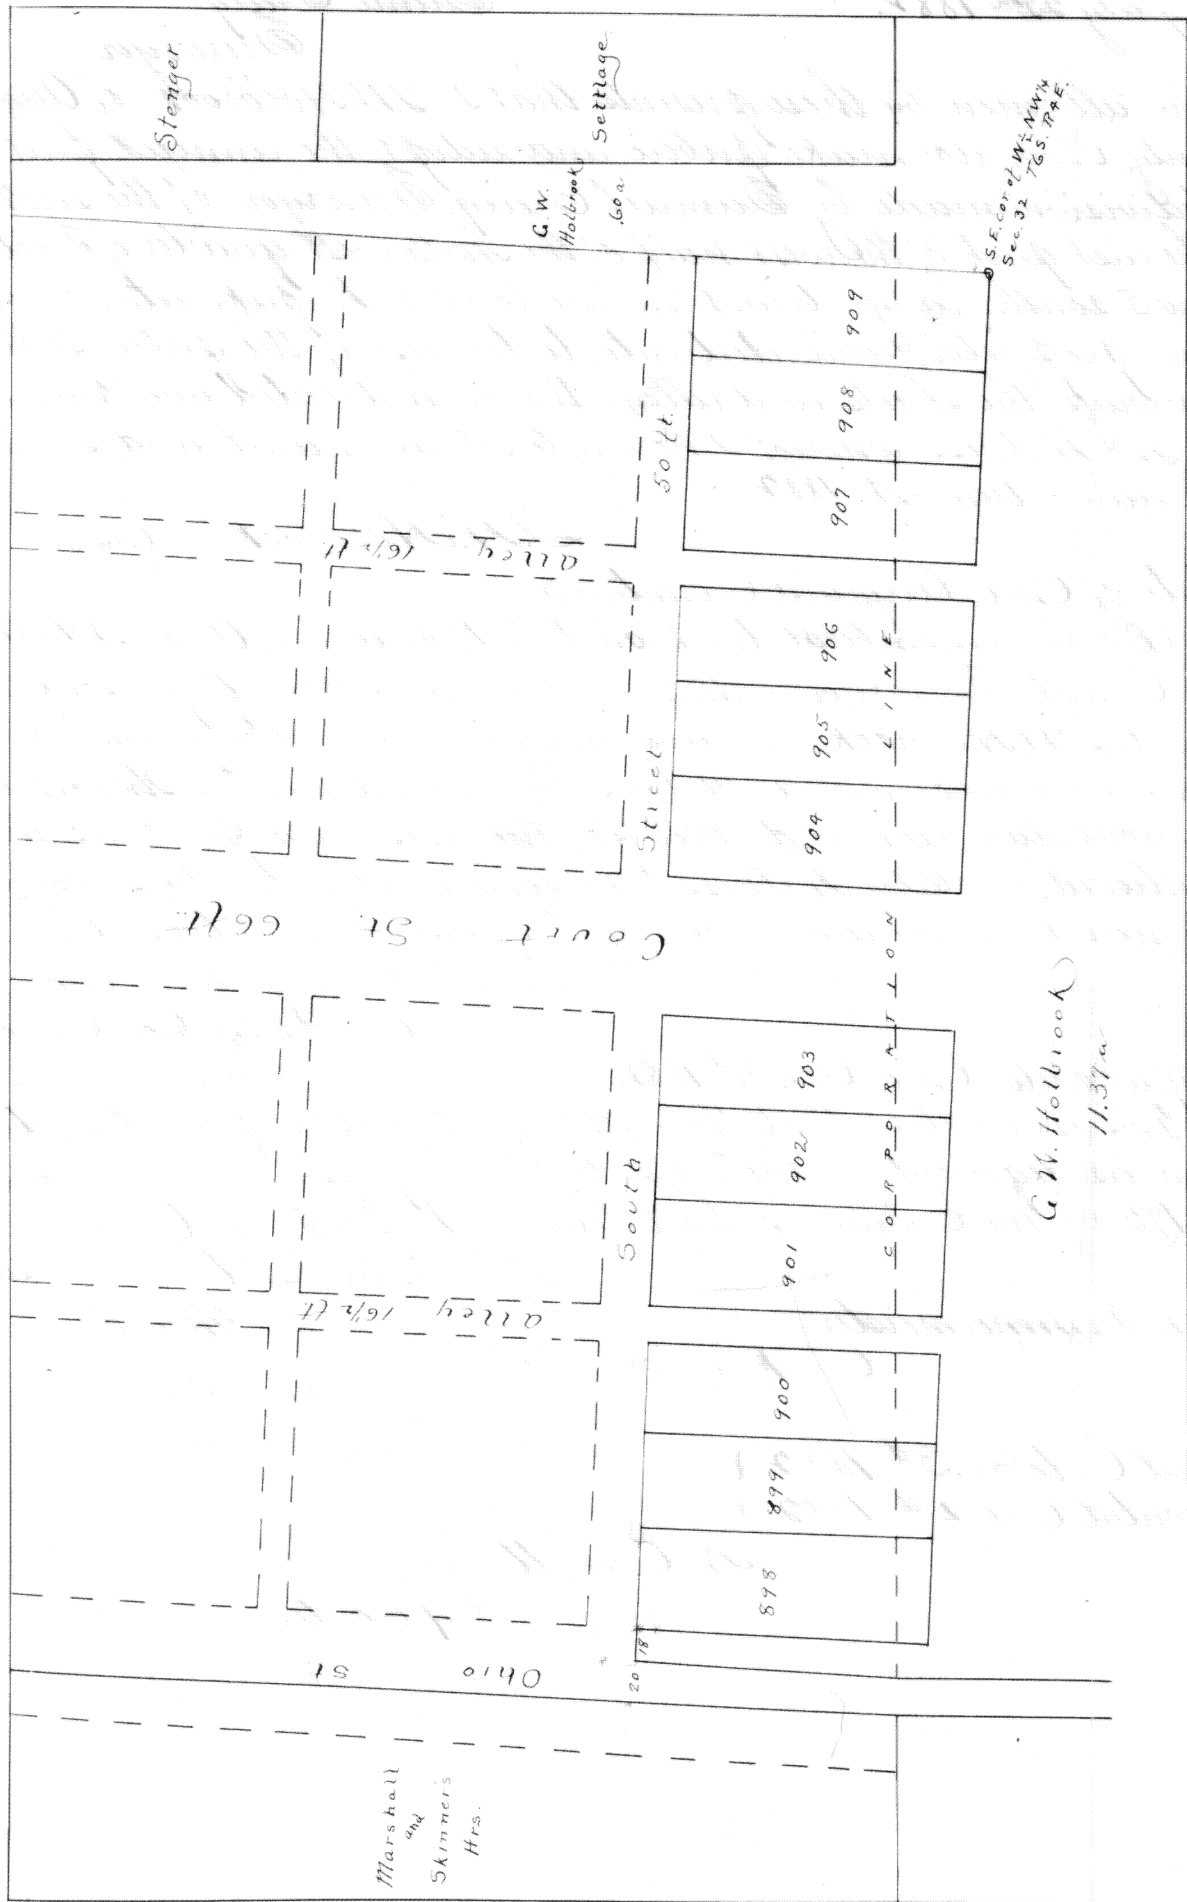

I hereby certify that the above plat represents correctly J. W. Holbrook's 2^d South Addition of 3^d Lots to the town of Wapakoneta, Auglaize County, Ohio, and the south part of the West half of the North West quarter of Section 32, Town 5 South, Range 6 East.

July 22nd 1882.

Daniel Craig

Surveyor

Know all men by these presents that J. W. Holbrook, of Auglaize County, Ohio, do make public and adopt the annexed plat of subdivision made by Daniel Craig, Surveyor, of the south part of the east part of the west half of the North west quarter of Section 32, Town 5 south, range 6 east in the town of Wapakoneta, of which I am proprietor, and dedicate to the use of the public forever as highway the streets and alleys therein indicated and named.

In Witness whereof I hereunto set my hand and seal this 19th day of August, 1882.

J. W. Holbrook (seal)

State of Ohio, Auglaize County, ss.

Be it remembered that on this 19th day of August 1882 before me County Surveyor within and for said county personally appeared J. W. Holbrook, the grantor named in the foregoing instrument and acknowledged the signing and sealing thereof to be his voluntary act and deed for the uses and purposes therein mentioned. In Witness whereof I have hereunto subscribed my name on the day and year last above mentioned.

Daniel Craig, Surveyor

Auglaize Co. Ohio.

Wapakoneta, Ohio, Oct. 3^d 1882

This is to certify that the within plat was approved in due form as required by the Statute, by the passage of Ordinance No. 195 by the Council of the Village of Wapakoneta, Ohio.

Daniel Dittler (seal)

C. W. Timmermeister

Clerk

Mayor

Filed October 3^d 1882
Recorded Oct. 4th 1882

H. C. Dettlage

Recorder