


Plat of Samuel Dotson's Addition to the town of Cridersville and being  
in the West half of the North West quarter of Section thirty five, town 4 south  
Range 6 east, Surveyed April 25<sup>th</sup> 1882. by *H. Maltbie*  
Surveyor.

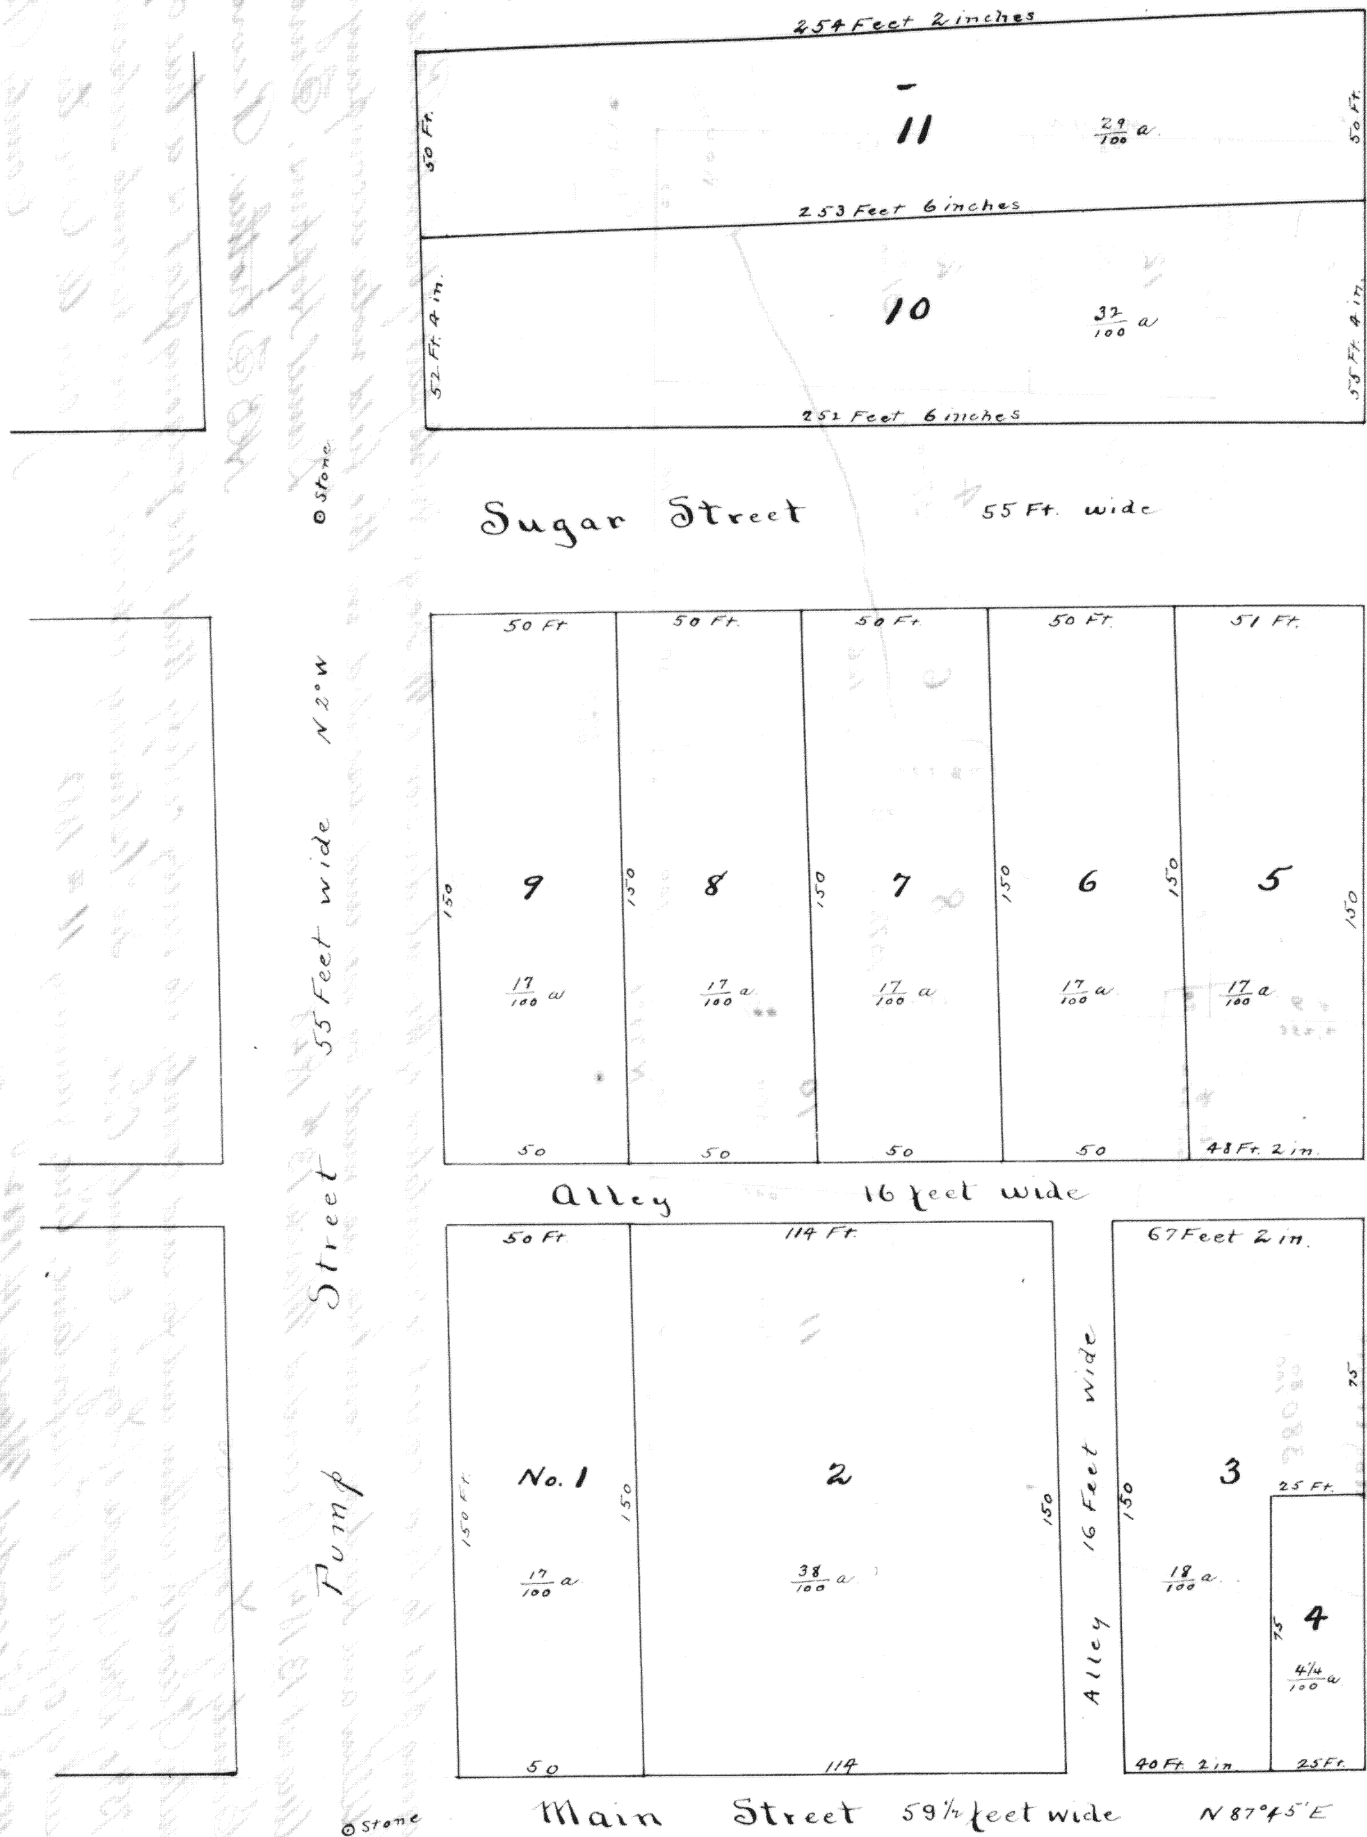

The east line of the Addition bears north 56 minutes west, being the east line of  
the West half of the N.W. 1/4 Sect. 35. T. 4 S. R. 6 E.

I hereby certify that the things specified in this plat are correct to  
the best of my knowledge.

April 26<sup>th</sup> 1882

*H. Maltbie*  
Surveyor

The State of Ohio, Auglaize County, ss.

Personally appeared before me the undersigned, a Notary Public in and for said county of Auglaize and State of Ohio, Samuel Dotson the owner of the real estate described and subdivided by said H. Maltbie, Surveyor, and acknowledged the execution of said plat as shown and designated by said surveyor, was so done by said surveyor at the request of said Samuel Dotson, owner of said real estate, and that the same was his free and voluntary act and deed for the use and purposes therein expressed. In Witness whereof I have hereunto set my hand and notarial seal, this 28<sup>th</sup> day of April 1882.

(Seal.) J. C. Layton.

Notary Public

The plat known as Dotson's Addition was accepted by the Council, 2/3 of the members being present.

J. M. Blackburn  
Corporation Clerk.

Filed April 28, 1882 }  
Recorded April 29, 1882 }

H. C. Pettibone  
Recorder.

