


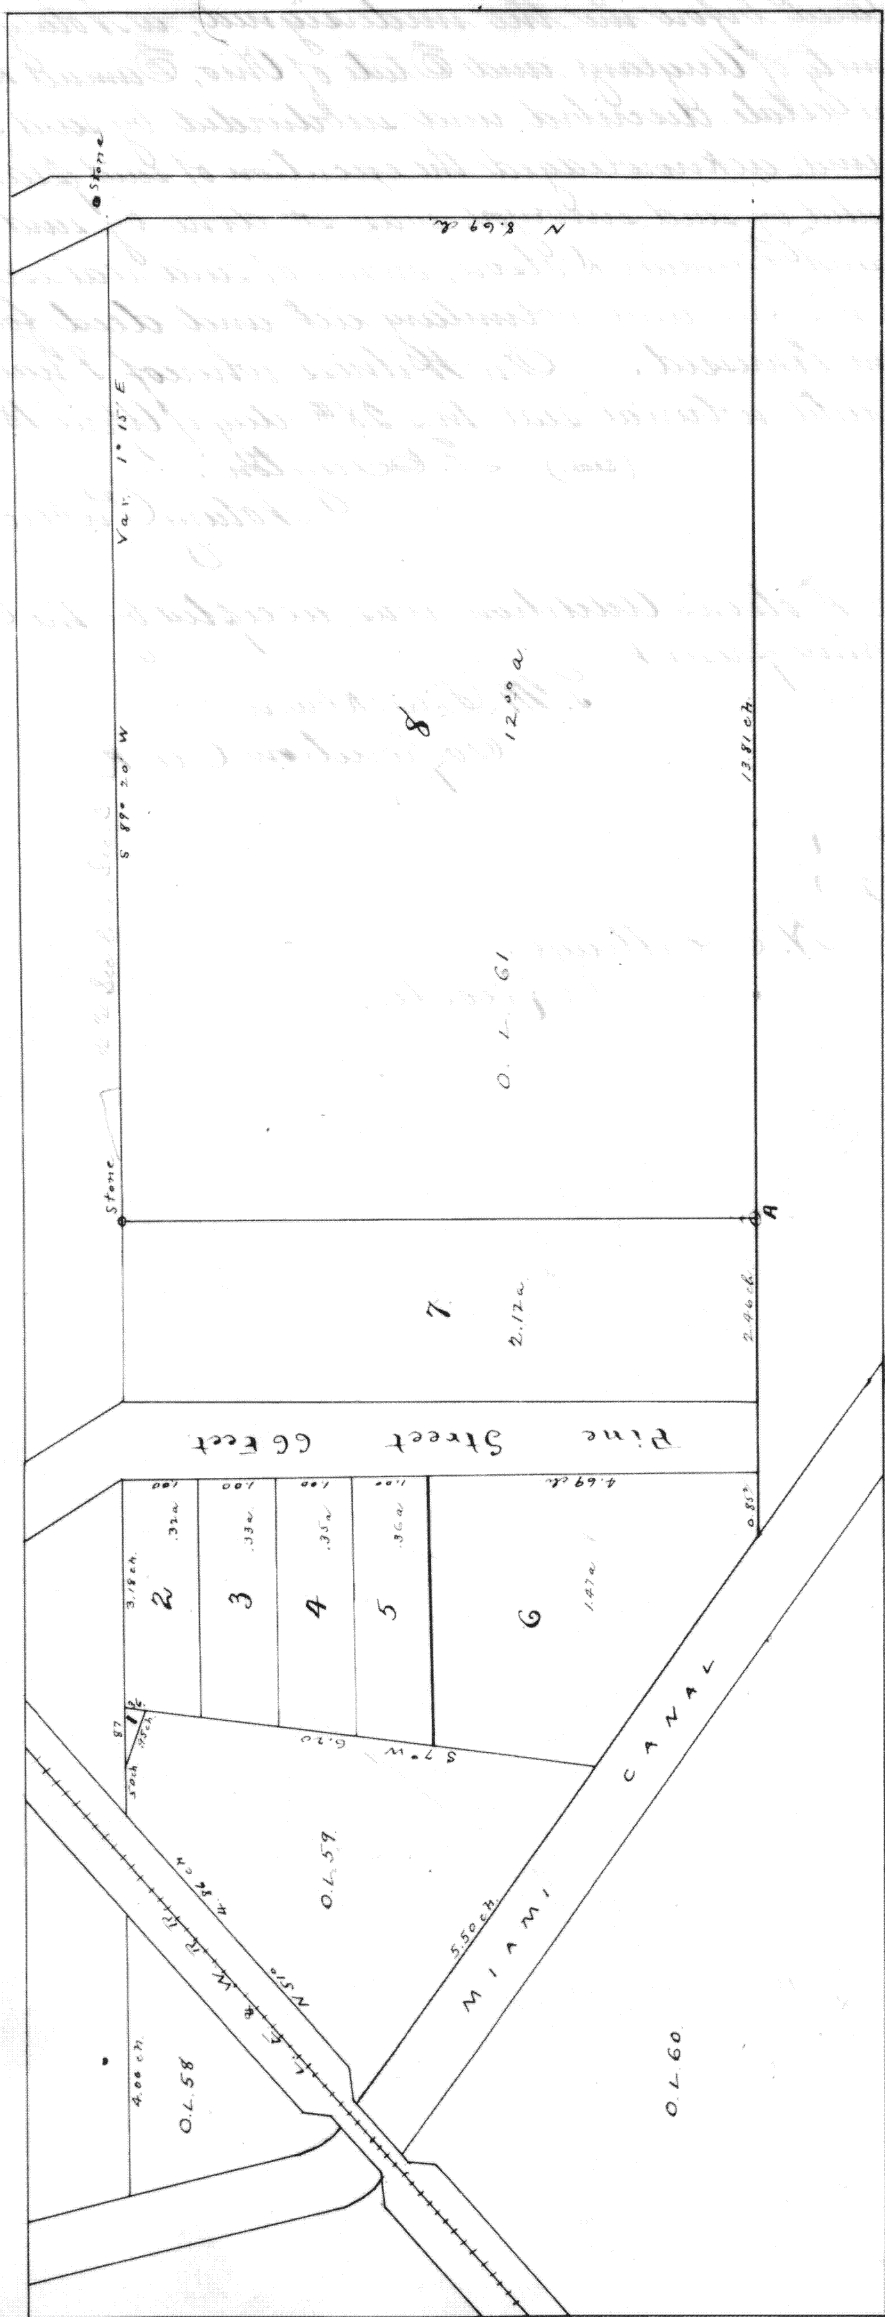

Thereby certify that the above plat represents correctly Ont Lot No. 61 in the town of St. Marys, Ohio, as subdivided December 29th 1882 by me at the instance of John and David A. Barrington.

At "A" a lime stone from
which stands a bur oak.
18 in. diameter N. 60° E. 4
links distance.

Samuel Craig
Dwight
Aug. Co. Ohio

Know all men by these presents: that we John and David A. Barrington of Auglaize County, Ohio, do make public and adopt the annexed plan of subdivision made by Samuel Craig, Surveyor of Out Lot No. 61 of the town of St. Marys, Auglaize County, Ohio, of which we are proprietors, and dedicate to the use of the public forever as highways the streets therein indicated and named.

In Witness Whereof we hereunto set our hands and seals this 3d day of January AD 1883.

In presence of

Mrs. D. F. C. LeBlond

Mrs. Eliza Young

State of Ohio, Auglaize County, ss.

Be it remembered that on this 3d day of January, 1883 before me a Justice of the Peace within and for said County, personally appeared John Barrington and David A. Barrington the grantors named in the foregoing instrument and acknowledged the signing and sealing thereof to be their voluntary act and deed for the uses and purposes therein expressed.

In Witness Whereof I have hereunto subscribed my name and affixed my seal on the day and year above mentioned.

Charles Fritsch, J.P.

I hereby certify that at a meeting of the Council of the incorporated village of St. Marys, Ohio, held March 6th 1883 the following Resolution No. 5 was passed:

Resolution No. 5.

Whereas John and David Barrington did on the 3d day of January 1883, dedicate to the public forever as a highway, said street in this subdivision of Out Lot No. 61 in the town of St. Marys, Auglaize County, Ohio, as subdivided Dec. 29, 1882 by them as proprietors. Wherefore the council in regular session accepted said dedication and do hereby accept said street as a part of the highways or street in said village.

Done at the Council Chamber, St. Marys, Ohio, this 6th day of March 1883.

Attested:

Harmon McLain

Corporation Clerk.

Filed April 18th 1883

Recorded May 18th 1883

A. C. Dettlage

Recorder A. C. O.