


*Mrs C. D. Lutterbein East Addition
to the town of New Knoxville,
Auglaize County, Ohio.*

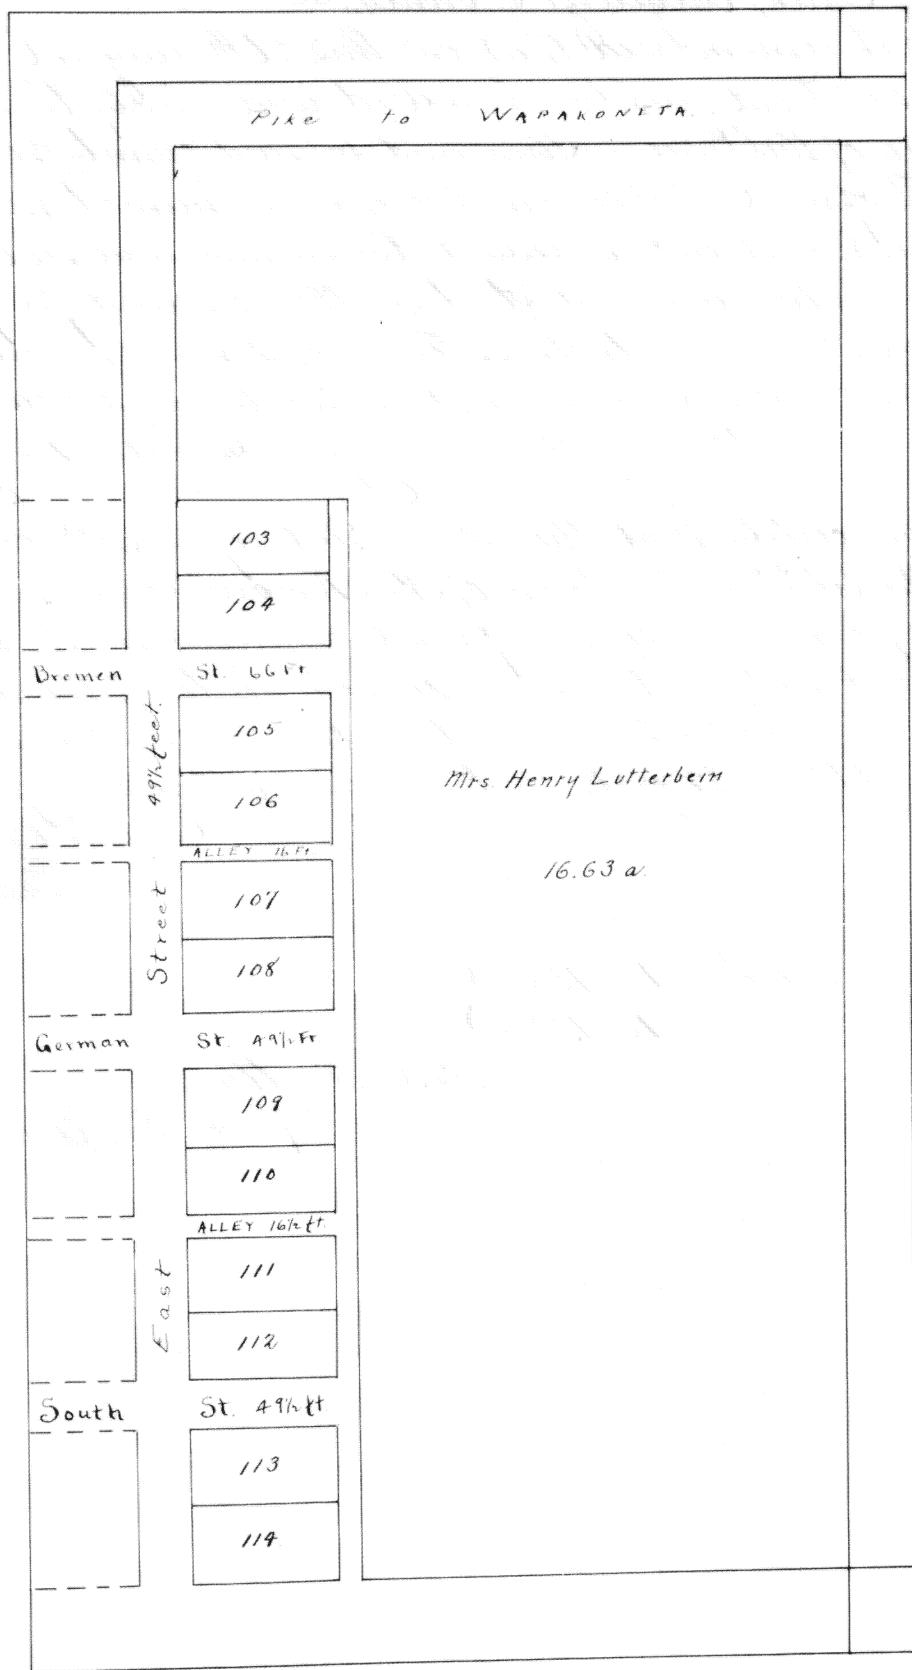

Know all men by these presents, that I, Sophia C. Lutterbein of Auglaize County, Ohio, do make public and adopt the annexed plat of subdivision made by Emanuel Craig, Surveyor, of the West part of the East half of the North West quarter of the North west quarter of Section 29, Town 6 south, Range 5 east, in the town of New Knoxville, Auglaize County, Ohio, of which I am proprietor and dedicate to the use of the public forever as highways the streets and alleys therein indicated and named.

In Witness Whereof I have hereunto set my name and

seal this - day of October AD 1883

In presence of

James Black.

Mr. Kuhlman

D. C. Lutterbrin (seal)

State of Ohio, Auglaize County. S.S.

Be it remembered that on this 26th day of October in the year of our Lord eighteen hundred and eighty three, before me a Justice of the Peace within and for said county personally appeared Sophia C. Lutterbriin the grantor named in the foregoing instrument, and acknowledged the signing and sealing thereof to be her voluntary act and deed for the uses and purposes therein mentioned. In Witness Whereof I have hereunto subscribed my name and affixed my seal on the day and year above mentioned.

James Black. Jr.

I hereby certify that the above plat represents correctly the East Addition to the town of New Knoxville as surveyed by me October 9th 1883 for Mrs Sophia C. Lutterberrn in the West part of the East half of the North West quarter of the North West quarter of Section 29. Town 6 south. Range 5 east. The lots are all 66 by 132 feet. Streets and alleys as represented.

Sam'l Craig

Endryor.

Filed for record Dec. 1st. 1883
Recorded December 10th 1883

Recorded December 10th 1883

A. C. Tilling

Recorder A. Co. O.