


257

Dan Horn's subdivision Fraction 12. Wapakoneta, Ohio

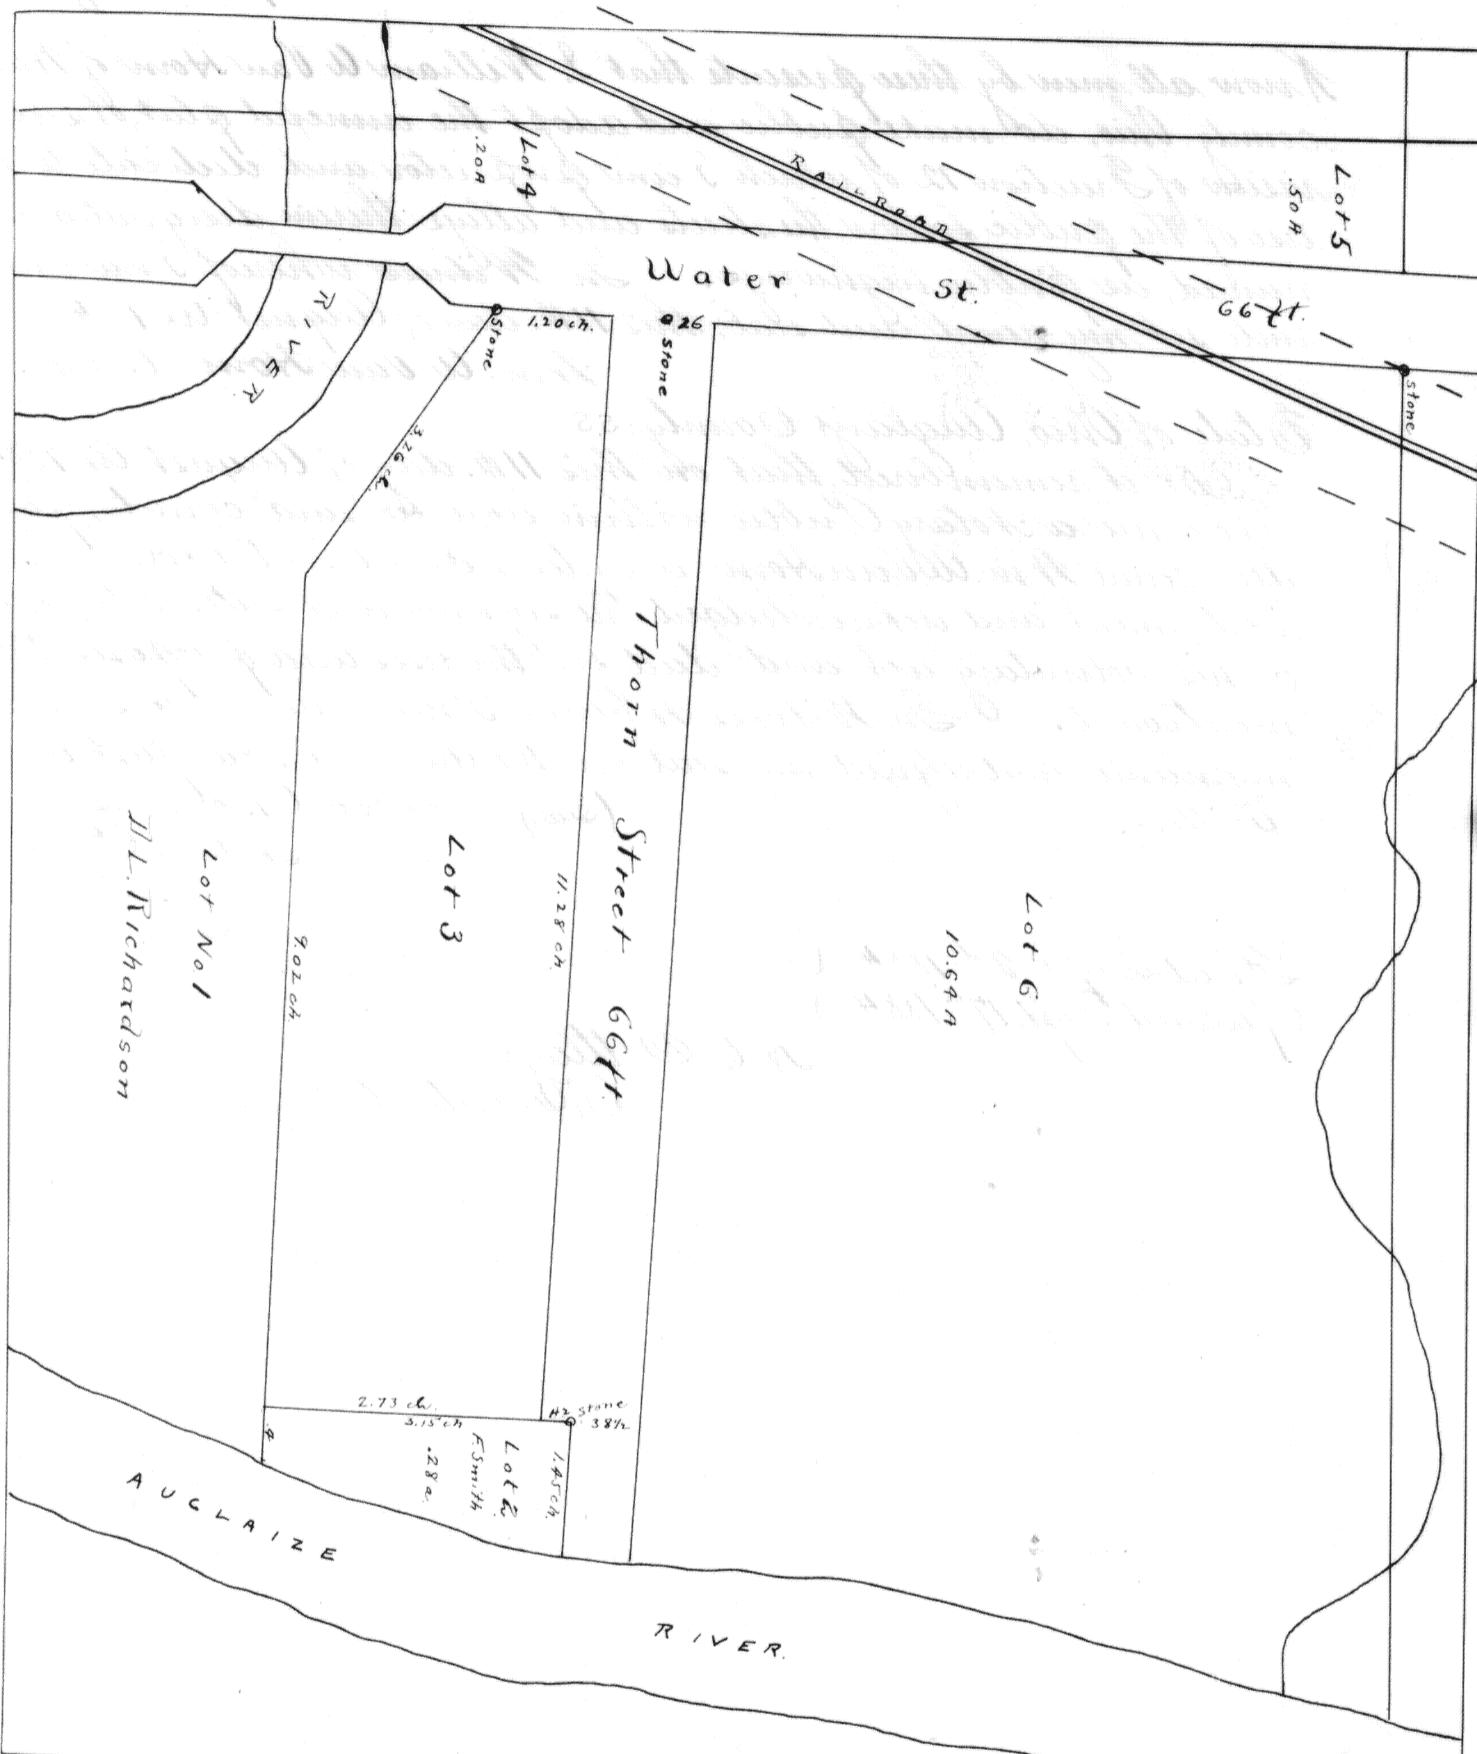

This plat presented to Council, Village of Wapakoneta, September 1st.
Approved. Wapakoneta, September 1st, 1884

A. M. Kuhn
President Council

D. L. Richardson

I hereby certify that the annexed plat represents correctly Fraction 12
Section 29, Town 5 south, Range 6 east, as subdivided by me
August 9th, for William A. Van Horn.

Daniel Craig, Surveyor

Know all men by these presents that I, William A. Van Horn of Warren
county, Ohio, do make public and adopt the annexed plat of subdivi-
sions of Fraction 12 of which I am proprietor and dedicate to the
use of the public forever the streets and alleys therein designated and
named, as public highways. In Witness whereof I have here-
unto set my hand and seal, this 11th day of August AD 1884

Wm. A. Van Horn (seal.)

State of Ohio, Auglaize County ss.

Be it remembered that on this 11th day of August AD 1884
before me a Notary Public within and for said county, person-
ally came Wm. A. Van Horn, grantor named in the foregoing
instrument and acknowledged the signing and sealing thereof to
be his voluntary act and deed for the uses and purposes therein
mentioned. In Witness Whereof I have hereunto subscribed
my name and affixed my seal on the day and year last above
written.

(seal.) Geo. R. Davis
Notary Public

Filed Sept. 2d 1884
Recorded Sept. 17th 1884

H. C. Dettling
Recorder A. Co. O.

