


Duncan and Donnan's
Subdivision of parts
of Out Lot No. 53 and
Lots No. 77 and 91 West Add.
St. Marys
Auglaize County, Ohio.

Scale: 1 inch = 100 feet.

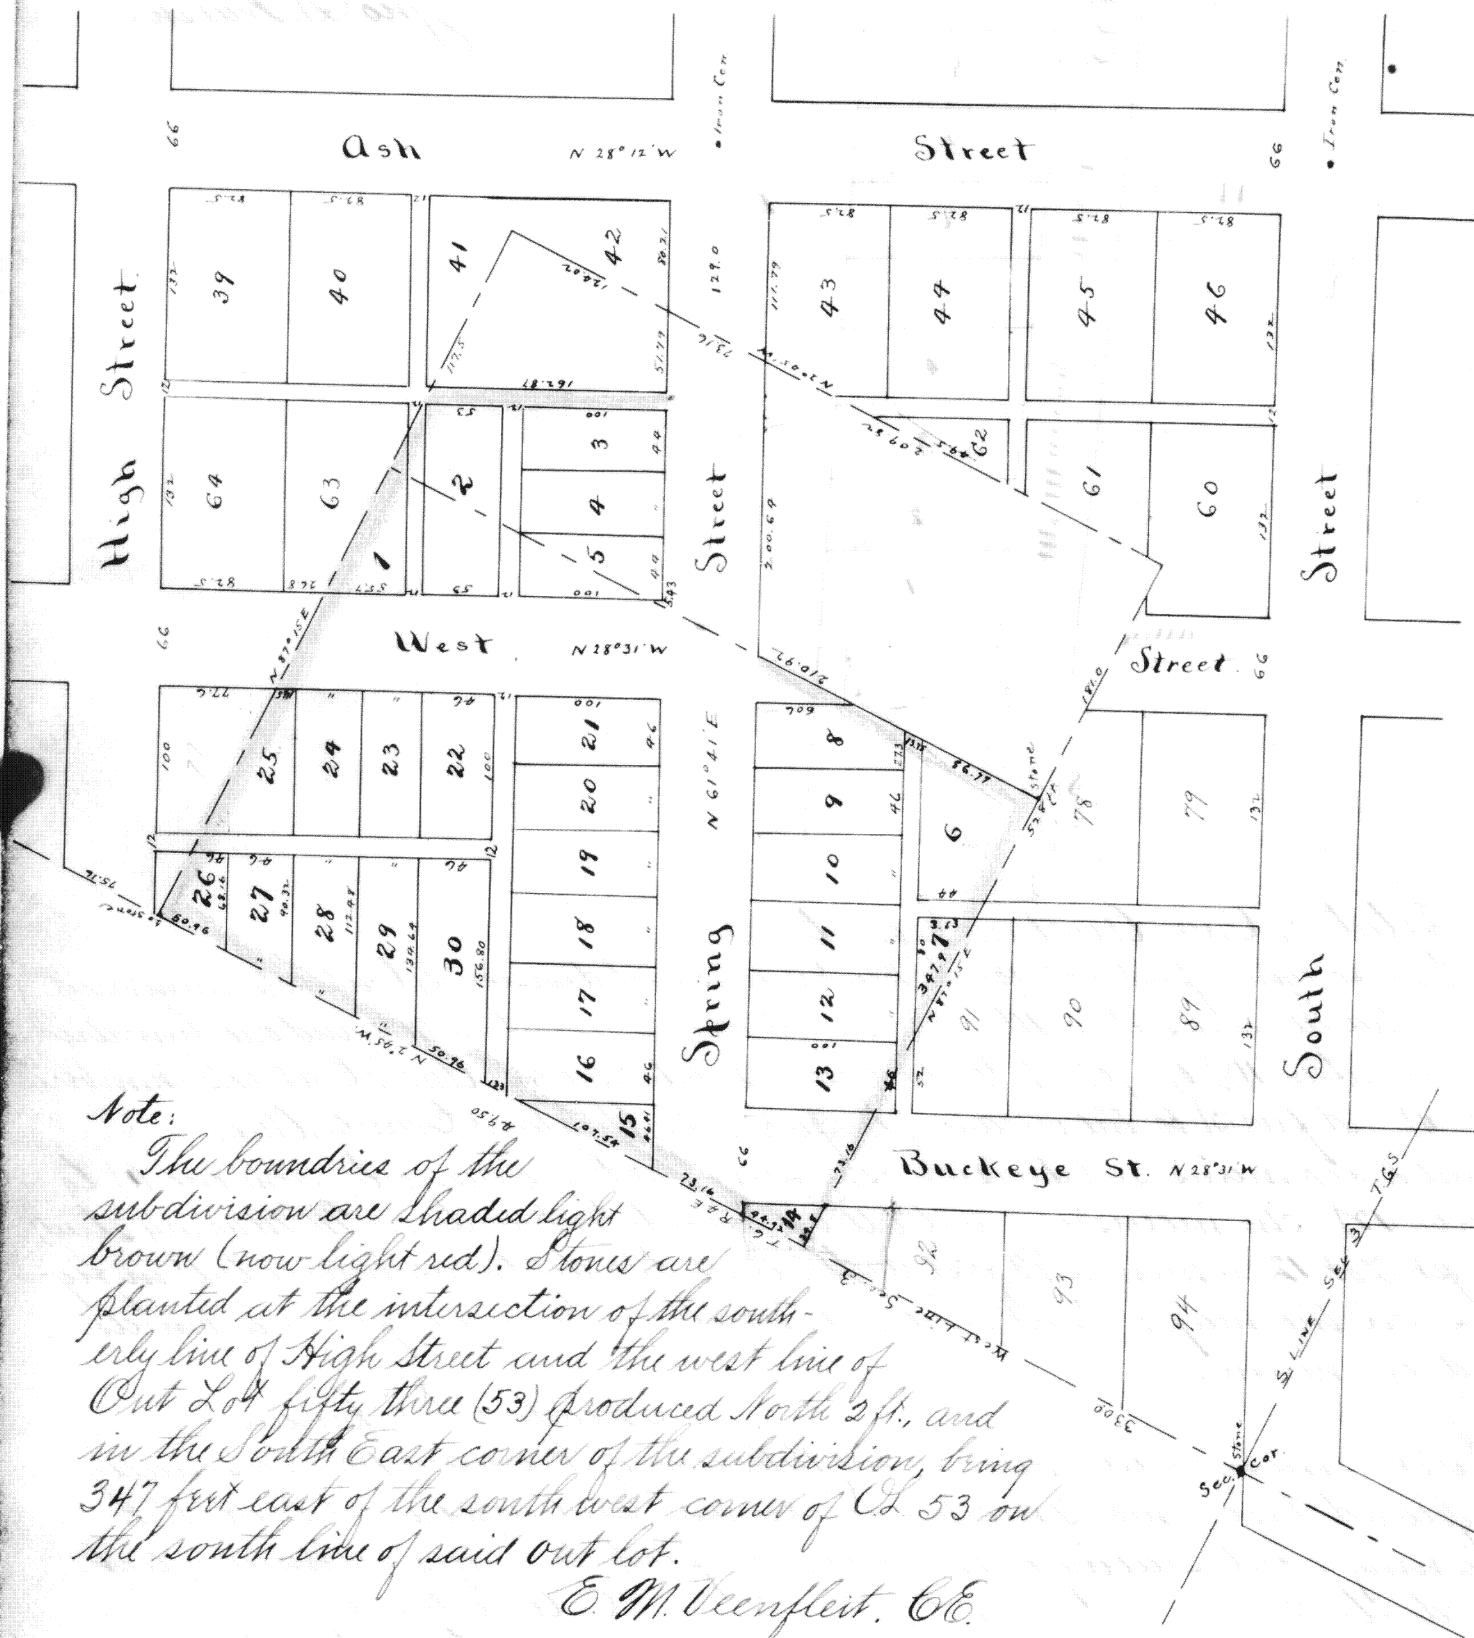

Note:
The boundaries of the
sub-division are shaded light
brown (now light red). Stones are
planted at the intersection of the south-
erly line of High Street and the west line of
Out Lot fifty three (53) produced North 2 ft., and
in the South East corner of the subdivision, being
347 feet east of the south west corner of Ct. 53 on
the south line of said out lot.

E. M. Veenfleit, C.E.

Approved and accepted by resolution of council passed this 7th
day of June 1887.

Attest: Harmon McLain
Clerk.

(Seal.)

Chas. Hipp
Mayor.

I hereby certify that the foregoing is a correct map of the subdivision of
 part of Out Lot No. 53 and Lot No. 77 of West Addition in village of St.
 Marys, Auglaize County, Ohio, as surveyed and plotted by me for Messrs.
 O.E. Duman and J.W. Donnan during May 1887. The streets are continu-
 ations of the same in West Addition. Dimensions are given in feet
 and hundredths, courses in degrees and minutes. Variation of needle 2° east.
 St. Marys, Ohio, May 31st. 1887. E.M. Benflet, C.E.

Know all men by these presents that W.G. Kishler do hereby dedicate to
 the perpetual use of the public. Spring street as shown on the foregoing
 plat reserving to myself the reversion thereof whenever the same may be
 discontinued by law. Witness my hand and seal this seventh
 day of June A.D. 1887. W.G. Kishler (seal)

Know all men by these presents that we O.E. Duman and J.W. Donnan
 do hereby acknowledge the foregoing map to be a correct representation
 of our subdivision of parts of Out Lot 53 and Lots 77 and 91 and we do
 hereby dedicate to the perpetual use of the public the streets and alleys
 as shown thereon, reserving to ourselves the reversion thereof whenever
 the same may be discontinued by law. In the event that Buckeye
 street is continued north, we do further dedicate the fractional Lot
 No. 15 as shown on this map for street purposes, otherwise the lot is
 to continue our property. Witness our hands and seals this
 seventh day of June A.D. 1887. O.E. Duman (seal)
 J.W. Donnan (seal)

State of Ohio, County of Auglaize, ss.

Came before me a Notary Public personally came O.E. Duman,
 J.W. Donnan & W.G. Kishler the grantors in the above, and ac-
 knowledged the signing and sealing of the above to be their act
 and deed for the uses and purposes therein mentioned.

In Witness Whereof I have hereunto set my hand and seal
 this June 7th. 1887. Chas. F. Bullock

(N.P.
 Seal.)

Notary Public
 Auglaize Co. Ohio.

Filed June 10th at 6³⁰ P.M. 1887
 Recorded June 16th 1887

H.C. Pettlger
 Recorder U. Co. O.