


Filed May 8th 1890. Recorded same day.

J. J. Connaughton
Recorder.

307

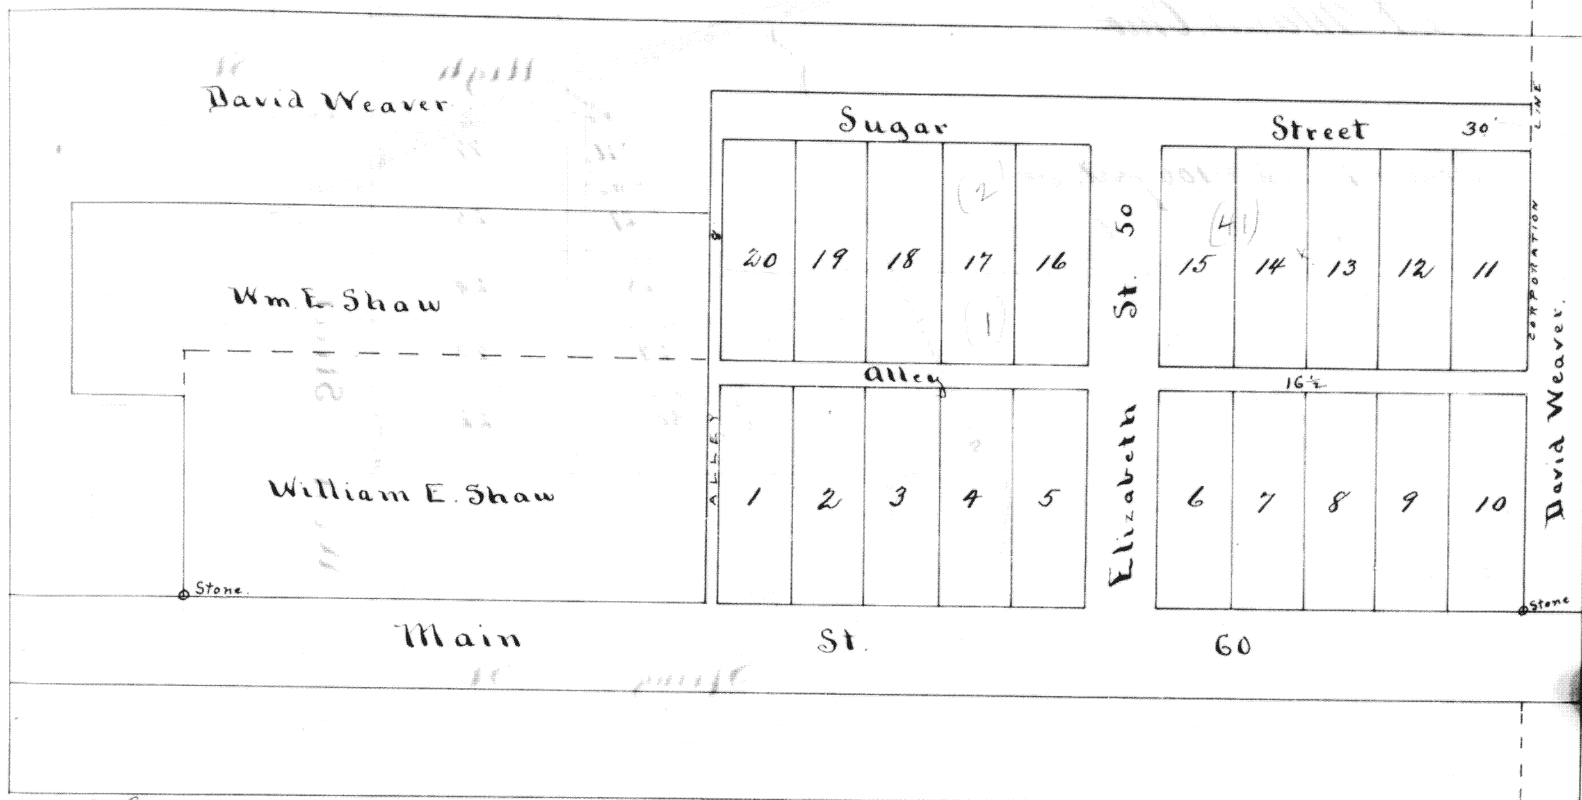

I hereby certify that the above plat represents correctly the southeast part of the north east part of the North West quarter of Section thirty five, town four south, range six east as subdivided by me at the request of David Weaver on the 13th day of March 1888. Lots are all fifty feet by one hundred and fifty. Streets and alleys are parallel or at right angles to Main Street and of the width indicated.

Daniel Craig Surveyor.

Know all men by these presents that I, David Weaver of Auglaize County, Ohio, do make public and adopt the colored portion of the annexed plat of subdivision made by Daniel Craig Surveyor, of the southeast part of the north east part of the north west quarter of Section thirty five, town four south, range six east, in the town of Cridersville, Auglaize County, Ohio, of which I am proprietor and dedicate to the use of the public forever as highways, the streets and alleys therein indicated and named. In Witness Whereof I hereunto set my hand and seal this 15th day of March 1888.

In presence of W. N. Bowsher - Cora Weaver
State of Ohio, Auglaize County, S.S.

David ^{his} Weaver.

Be it remembered that on this 15th day of March in the year of our Lord eight hundred and eighty eight, before me W. N. Bowsher a Justice of the Peace within and for said county personally appeared David Weaver the grantor named in the foregoing instrument and acknowledged the signing and sealing thereof to be his voluntary act and deed for the uses and purposes therein mentioned. In Witness whereof I have hereunto subscribed my name and affixed my seal on the day and year above mentioned.

W. N. Bowsher, Justice of the Peace.

This is to certify that this addition to Cridersville, Ohio, has been accepted by the council

(Seal) W. N. Bowsher, Mayor
H. T. Blackburn, Clerk.

Filed May 1st. 1888

Recorded May 10th 1888

J. J. Connaughton
Recorder