


Map of Earl's Addition of Lots to Waynesfield
Surveyed April 8, 1889

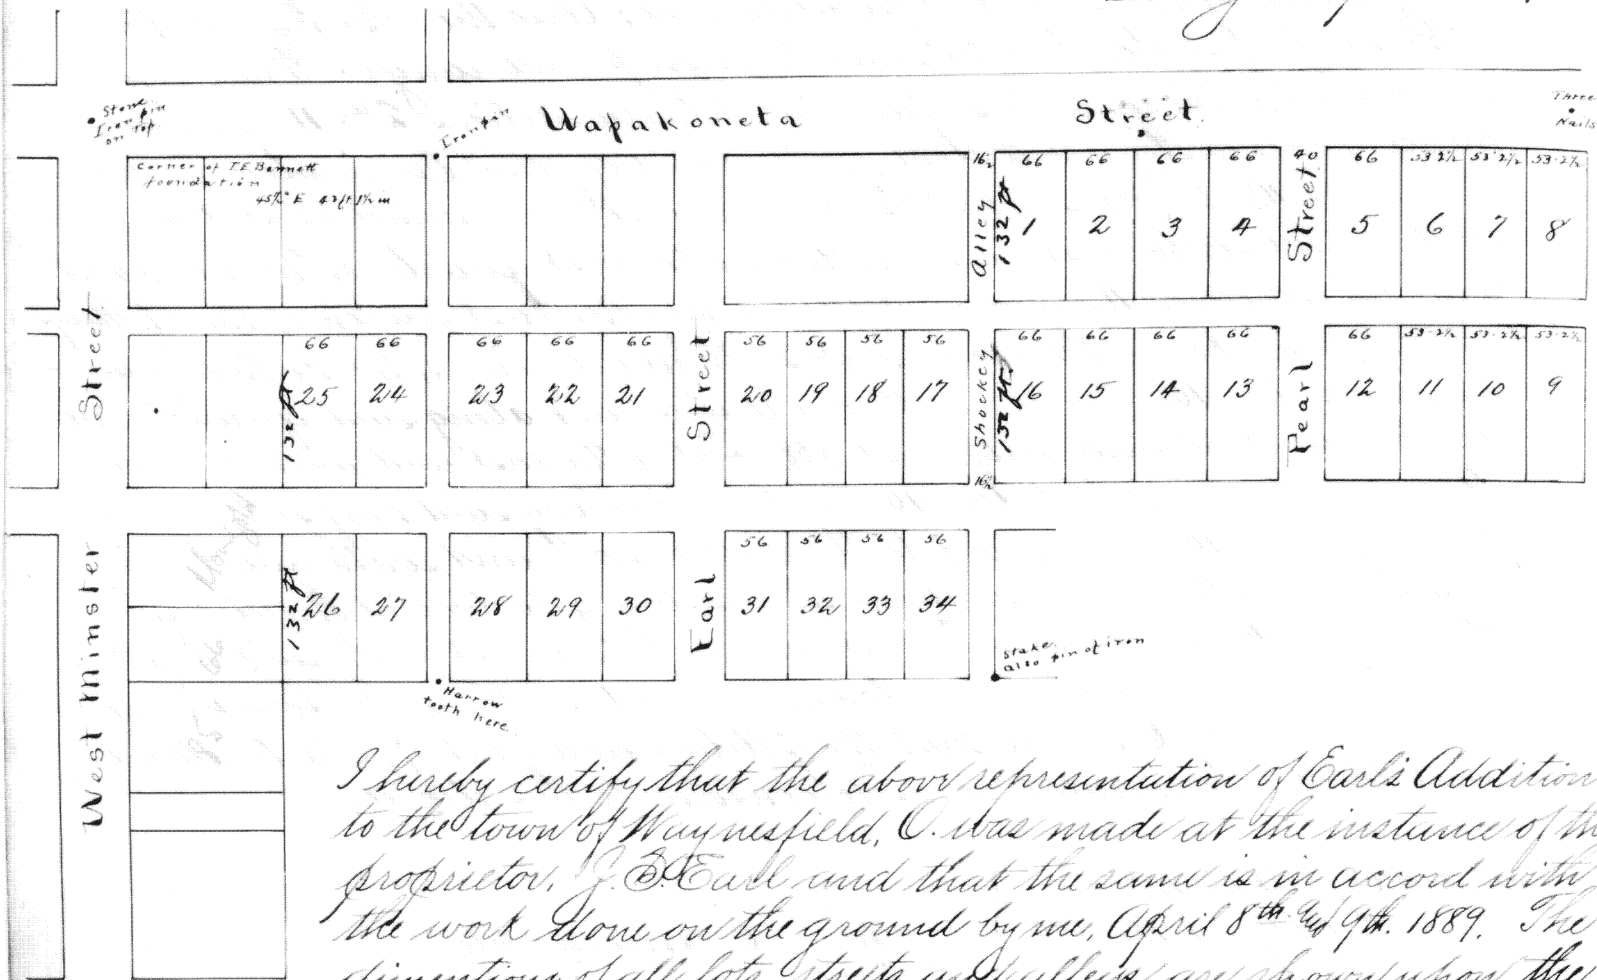

I hereby certify that the above representation of Earl's Addition to the town of Waynesfield, O. was made at the instance of the proprietor, J. B. Earl and that the same is in accord with the work done on the ground by me, April 8th & 9th 1889. The dimensions of all lots, streets and alleys are shown upon the plat, the same being also by stakes in the ground.

Geo. B. Walsh, County Surveyor, Auglaize Co. O.

The State of Ohio, Auglaize County, ss.

Before me John Keller, Clerk of Courts in and for the County of Auglaize and State of Ohio, personally appeared J. B. Earl of Waynesfield, Auglaize Co. O. who being duly sworn acknowledged this instrument and plat to be his voluntary act and deed for the uses and purposes therein mentioned, declaring that he is proprietor of said Addition, and that he does hereby dedicate to the public the streets and alleys comprised in the same.

In Testimony Whereof I hereunto set my hand and official seal this 13th day of May AD 1889. (Seal) John Keller, Clerk of Courts

The State of Ohio, Auglaize Co. ss.

The plat of J. B. Earl's Addition to the incorporated village of Waynesfield, O. having been presented to us the council of said village, and it appearing that the proprietor thereof has complied with the requirements of the law, the said plat is hereby approved and a resolution declaring the said Addition a part of said corporation is hereby adopted. Done at the council room this - day of May 1889.

A. N. Berry
 Samuel Plummer
 A. T. Sprout
 Jacob Bowers
 Thomas Gould } Council.

Recorded May 16, 1889

John J. Connaughton
 Recorder.