


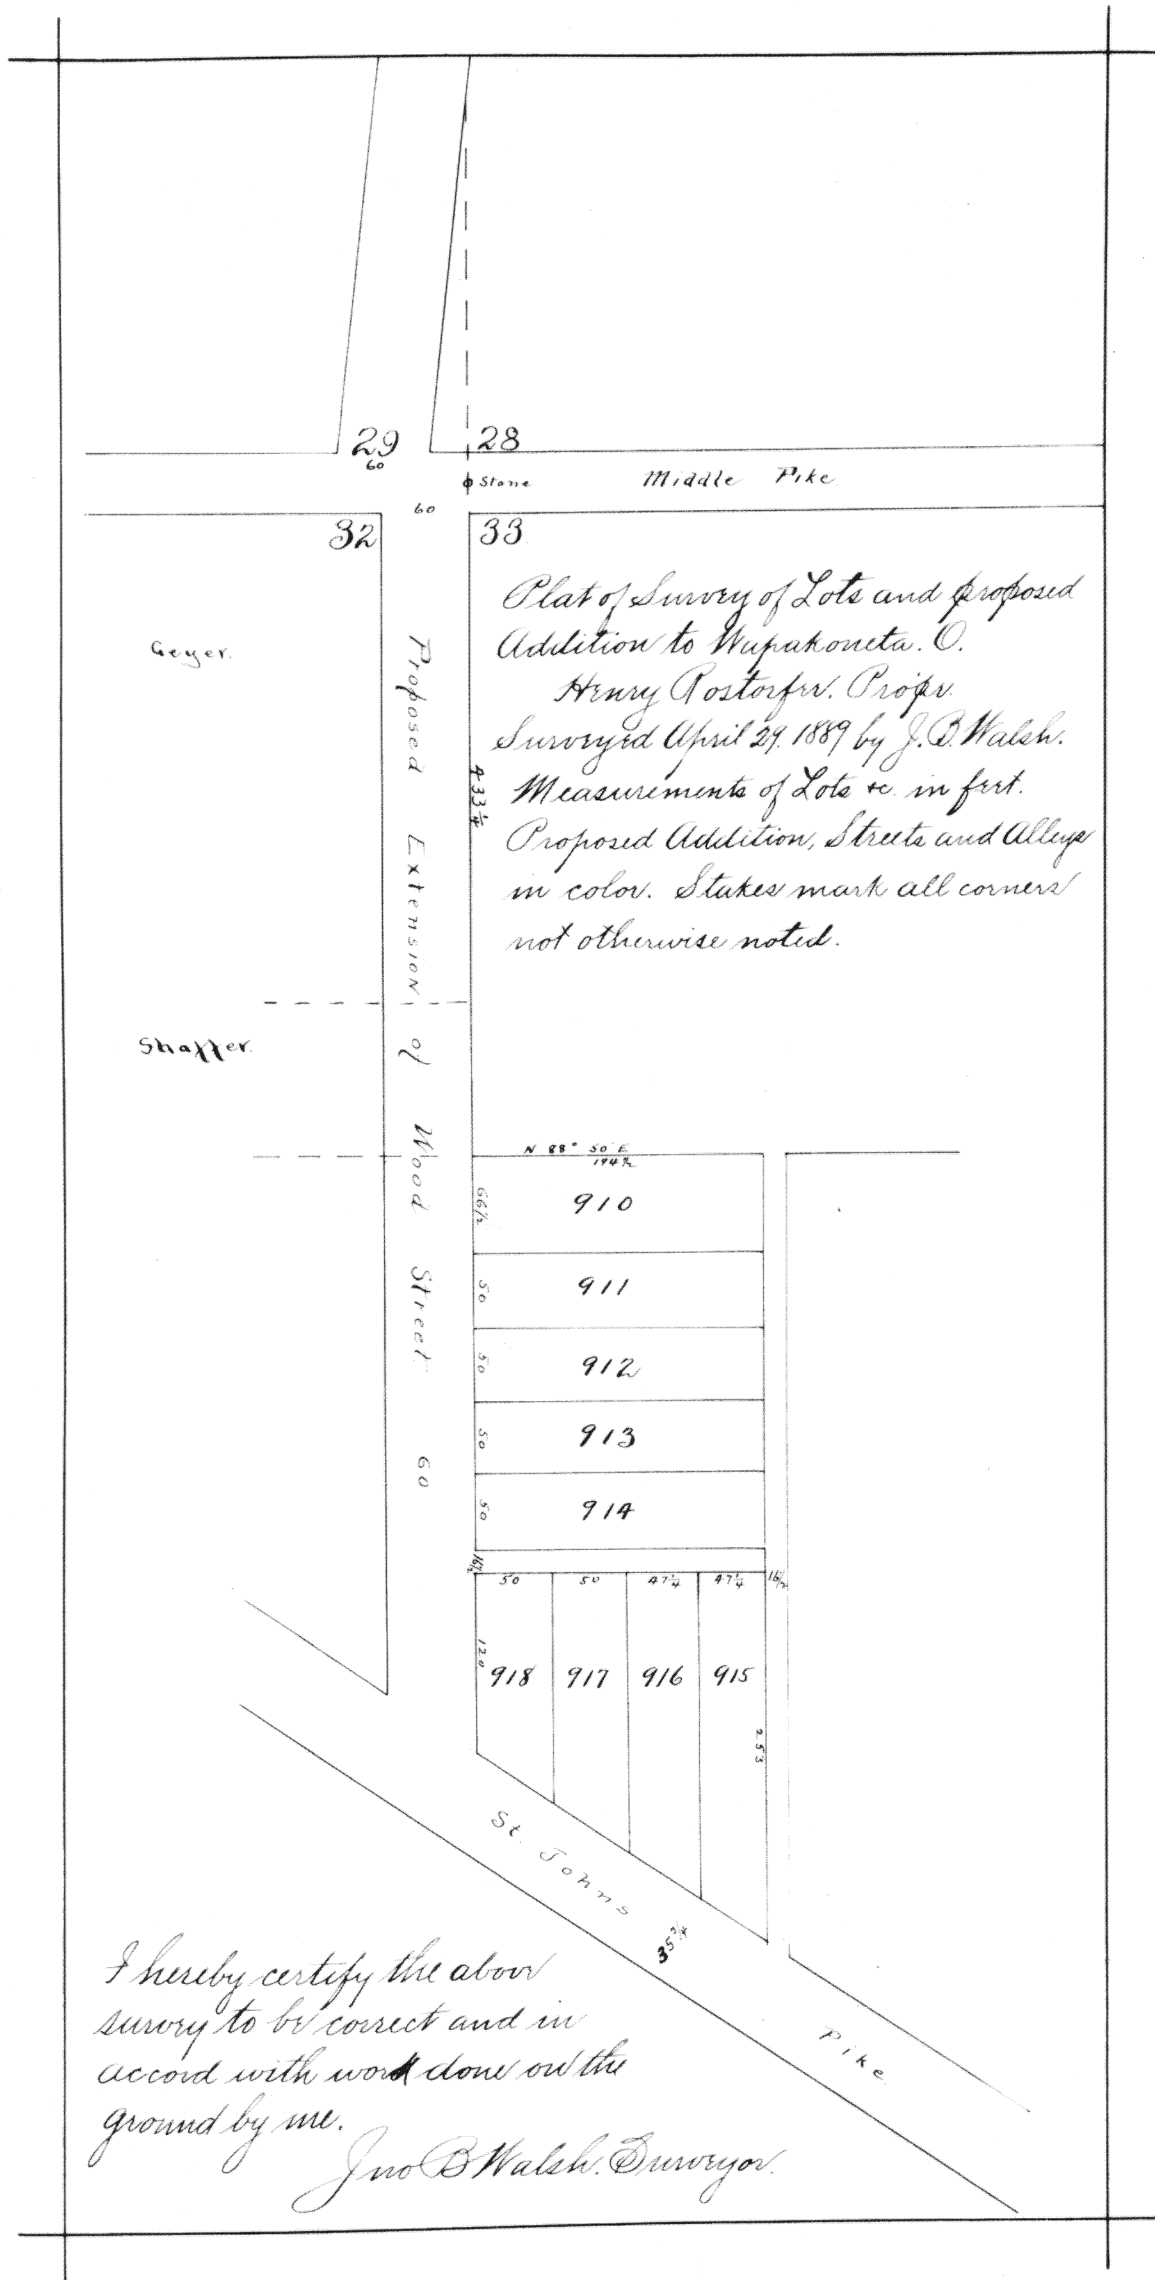

State of Ohio, Auglaize County, ss.

The plat of Henry Postorfer's Addition to the village of Wapakoneta having been presented to us, the council of said village, and it appearing that the proprietor thereof has complied with the requirements of the law, and dedicated the street and alleys comprised in said addition to the uses of the public, the said plat is hereby approved and the said addition hereby accepted as part of the corporation.

Done at the council chamber this 4th day of June 1889.

John E. Gunther
J. C. Kolter
Eugene Kirchner
Charles Wintzer
Wm. Kreitzer
Chas. F. Herbst

We, the undersigned, do hereby acknowledge the plat herewith and survey, to have been made according to our directions, and do hereby dedicate to the perpetual use of the public, the streets and alleys as marked thereon.

Henry Postorfer (real)

Letitia E. Postorfer (real)

The State of Ohio, Auglaize County, ss.

Before me a Notary Public in and for said county personally came Henry Postorfer and Letitia E. Postorfer who acknowledged that they did sign and seal the foregoing instrument and that the same is their free act and deed. In Testimony Whereof I hereunto set my hand and official seal this 29th day of May A.D. 1889.

(N.P.
Seal)

C. A. Luyton
Notary Public

Filed June 5th 1889

Recorded June 6th 1889

J. J. Cunningham
Recorder.