


Echroyer & Bennetts Addition to Waynesfield, O.

All lots are 66 feet front by 132 feet deep, except where otherwise shown on plat. Surveyed by Jno. B. Walsh, Surveyor Aug. Co. O.

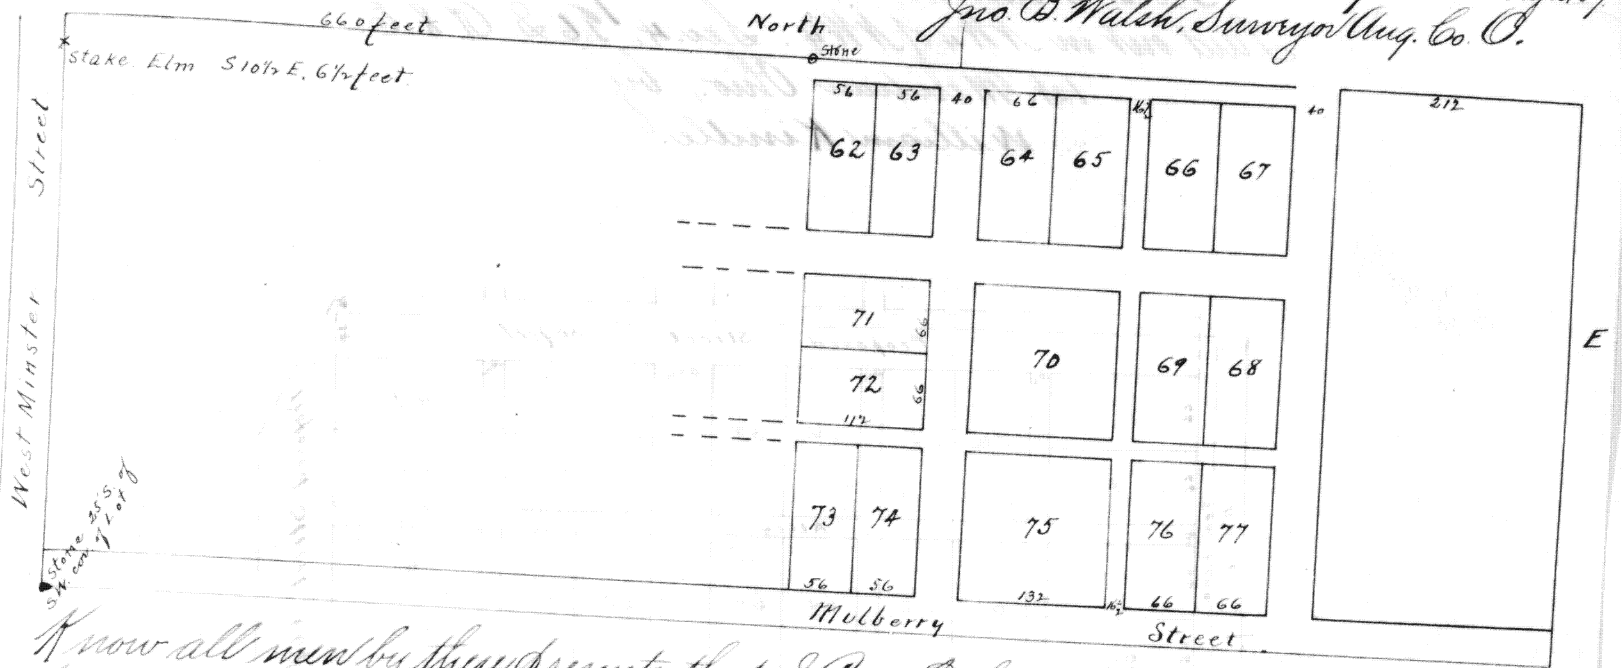

I now all men by these presents that J. Perry Echroyer proprietor of the lots numbered 62, 63, 64, 65, 66, 67, 68, 69, 70, 71, 72, 75, 76 & 77, and J. H. Bennett, Mary A. Bennett proprietors of lots numbered 73 & 74 and also the owners of the land intended to be used for streets and alleys, do hereby acknowledge the above Plat and alleys to be our voluntary act and deed, and we hereby dedicate said streets and alleys to the public use forever.

*Witness: J. D. Bennett. } Perry Echroyer
A. H. Berry } J. B. Bennett
M. W. Bennett.*

State of Ohio, Auglarz County, s.s.

Before me personally appeared Perry Echroyer and J. B. Bennett as owners of the lots and land shown upon the above plat, and declared that they did acknowledge and sign this instrument as their act and deed for the uses and purposes shown thereon. In Witness whereof I hereunto set my hand and official seal this 5th day of October AD 1889.

*(Not. Seal.) A. H. Berry
Notary Public*

Waynesfield, Auglarz County, Ohio.

J. T. White, Clerk of the village of Waynesfield, do hereby certify that the above plat of Echroyer & Bennetts Addition to the town of Waynesfield has been approved and accepted by a regularly passed ordinance of said village.

*J. T. White
Clerk of said village.*

*Filed October 19th 1889 }
Recorded Oct 24th 1889 } J. J. Cornaughton
Recorder.*