



JAY'S SUBDIVISION OF OUT LOTS 76 & 77
ST. MARYS,
AUGLAIZE CO. OHIO.


SCALE: ONE INCH = 100 FEET.

I hereby certify that the above map is a correct Plat of Jay's Subdivision of Out lots 76 & 77, St. Marys Auglaize County, Ohio, Dimensions are given in feet and tenths of feet. Bearings are Magnetic and given in degrees & Minutes. The corners of lots at intersections of alleys are cut off 3 feet along each alley as shown on Map.

St. Marys O. 1/17/90 E. M. Veerfliet C.E.

Know all men by these presents: that we D. W. Jay and Isabelle M. Jay his wife the owners of the lands delineated on this plat do hereby acknowledge the making of the same to be our free act and deed, and we do hereby dedicate the streets, alleys, avenues and other public ways and grounds shown thereon to public use forever. In testimony whereof we have hereunto set our hands and seals this 14th day of February A.D. 1890.

Signed, Sealed and acknowledged in presence of } D. W. Jay (Seal)
D. A. Clark } Isabelle M. Jay (Seal)
E. F. Groves. H. F. Mooney.

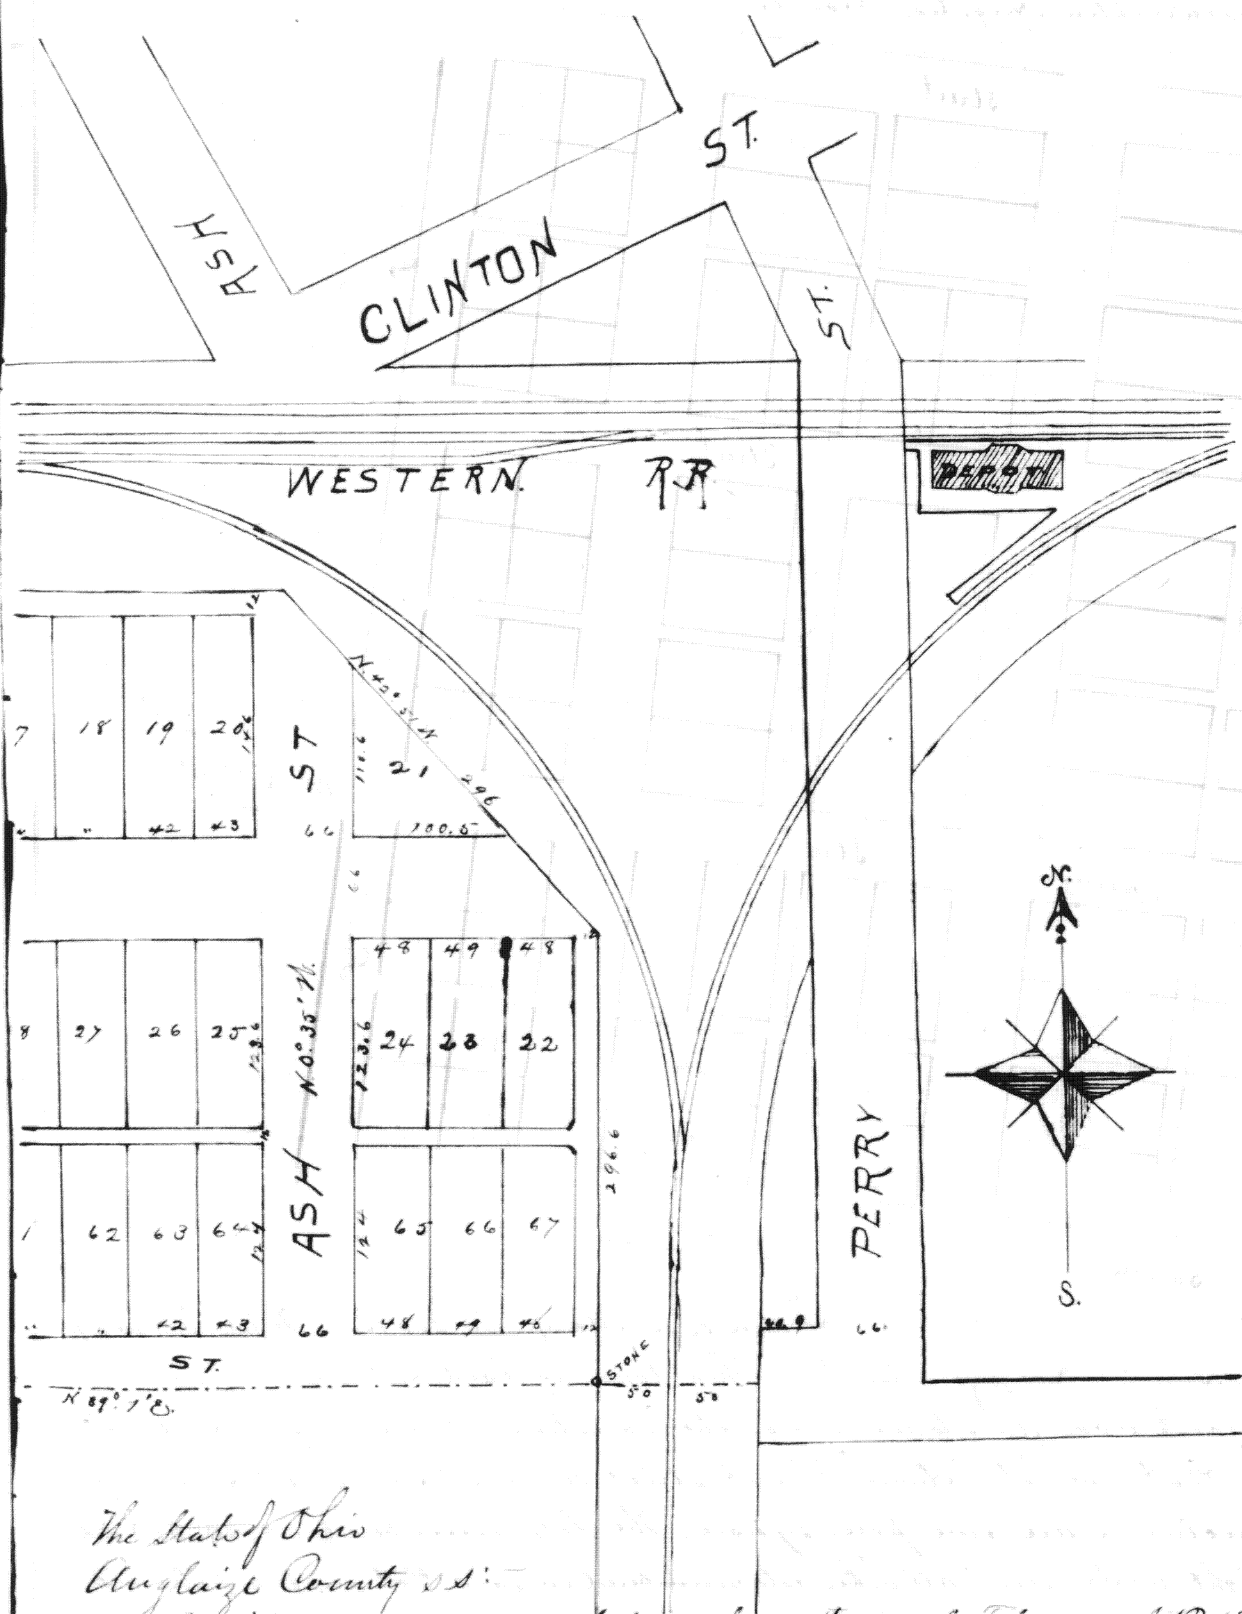

The State of Ohio
 Auglaize County ss:

Be it remembered, that on this 14th day of February A.D. 1890, before me the undersigned a Notary Public within and for said County and State personally came the above named C. H. Jay and Isabella H. Jay who then and there acknowledged the making and signing of this plat to be their voluntary act and deed for the uses and purposes therein shown. - In testimony whereof I have hereunto set my hand and official seal this the day and year aforesaid. Wm. M. Mooney - Notary Public within and for Auglaize County, Ohio -

Filed March 26, 1890

Recorded March 26, 1890.

J. Cornmaughton
 Recorder