


True Copy of the

Original Plat of St Marys Ohio.

Transcribed by me by order of County Commissioners of Auglaize County Ohio
From deed Record "B" page 109 Darke County, Ohio - July 16th 1890.

J. J. Cunningham Aug. Co. Recorder

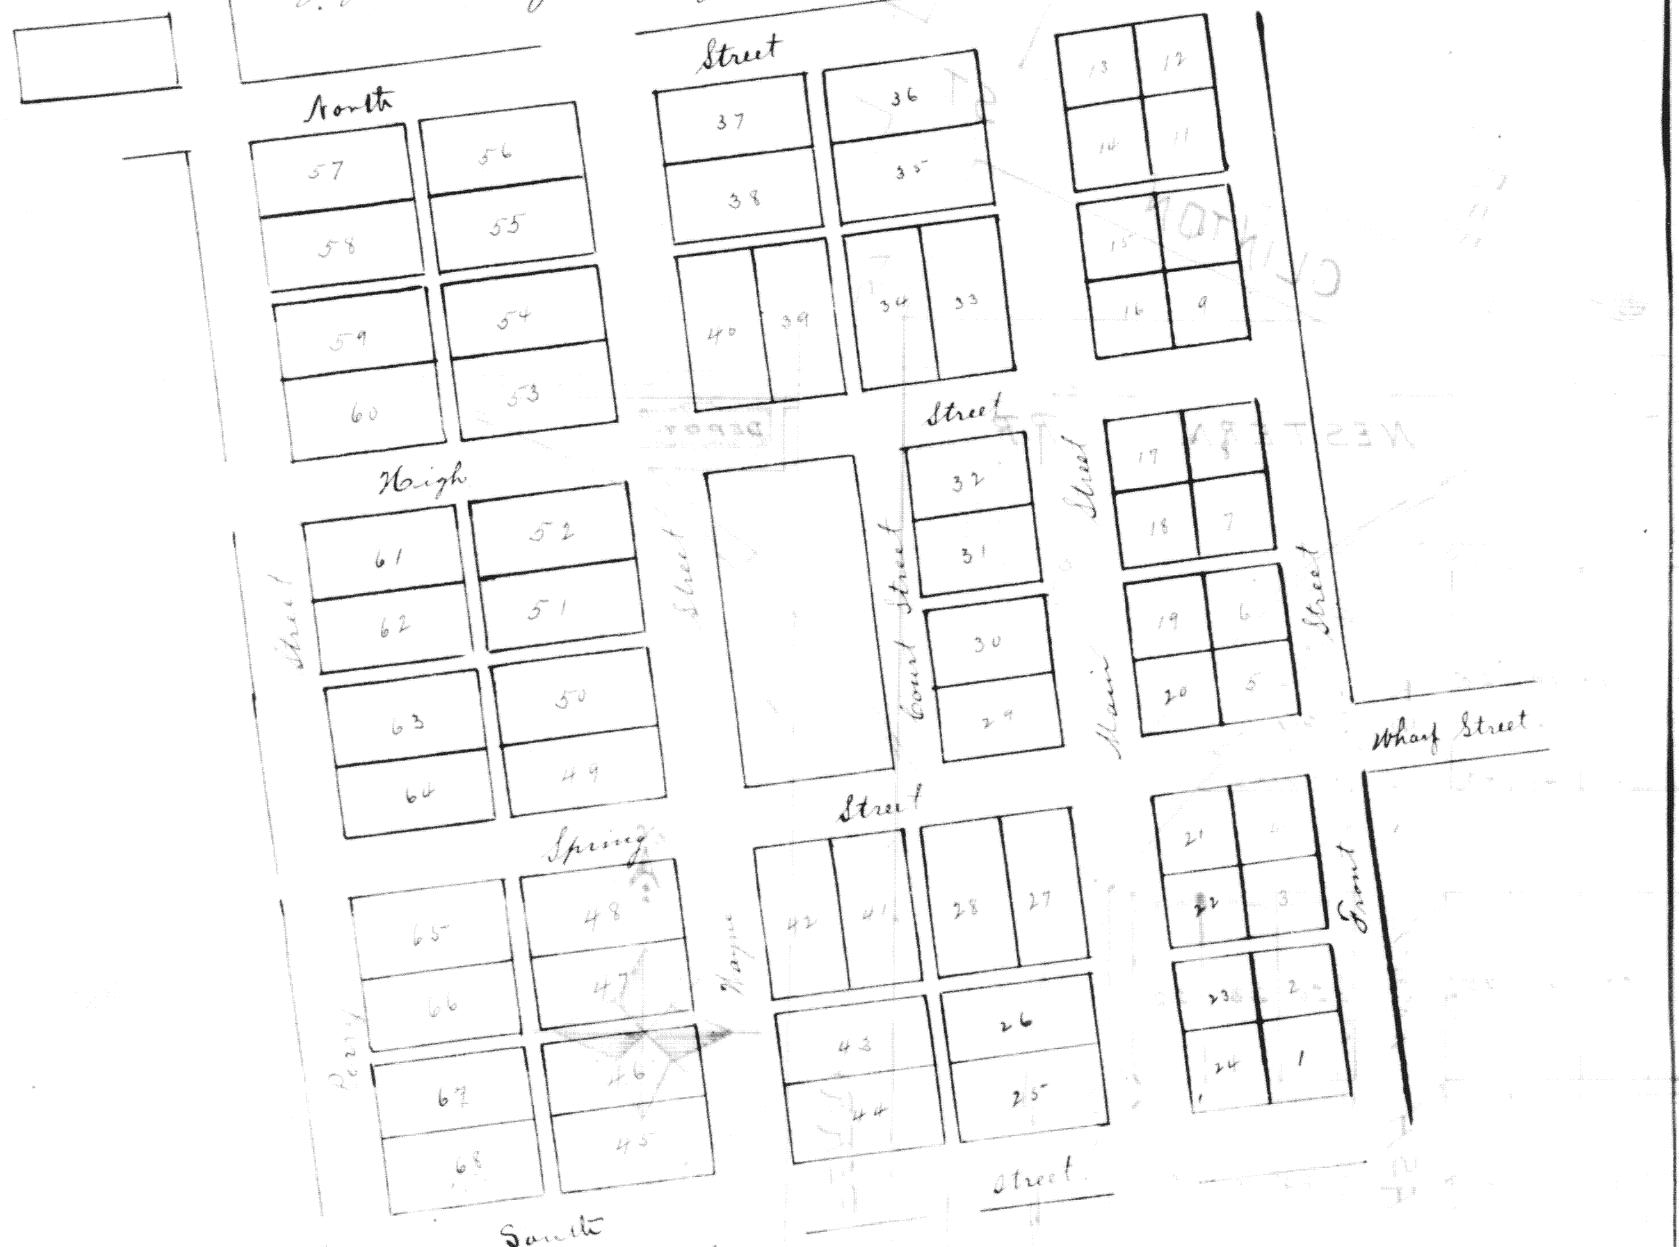

Town of St. Marys in section three Township
Lie south of Range four East - This town is laid out upon a variation
of thirty degrees west of north according to the magnetic variation. Containing sixty-eight
lots as numbered on the Plat. The lots between Front street and Main street from num-
ber one to twenty-four inclusive are five poles square. The lots numbered 29, 30, 31 & 32
are five poles long & eight wide, and all other lots numbered on said Plat are five poles wide
and ten poles long. Main St. and Wayne Street are each five poles wide, Court Street is forty-five feet
wide, Wharf Street is one hundred feet wide, and all other streets are four poles. The alleys are all twelve
feet wide, The large lot not numbered adjoining Wayne, Spring, High & Court streets is ten poles wide & twenty
poles and twelve feet long and is given as a donation to the County for the purpose of erecting their County building &c. Should the
seat of justice for the County of Mercer be located in said town, The two lots shaded yellow adjoining South and Perry and North and
Perry Streets are each five poles wide and ten poles long and are set apart and donated by the proprietors to any regular organized so-
ciety of professing Christians that may erect thereon suitable Churches. We the undersigned proprietors do hereby certify that the above
is a correct Plat & description of the said town of St. Marys in the County of Mercer and State of Ohio - prepared by us for record. Given under
our hands and seals this 8th day of August 1823.

Charles Murry Seal. William A. Houston Seal. Jno. M. Corkle Seal

The State of Ohio, Darke County, ss: Before me the undersigned a justice of the peace in and for said County,
personally appeared the within named John M. Corkle, Charles Murry

and William A. Houston who severally acknowledged the signing and sealing of the within certificate
of the plat and description of the Town of St. Marys, and desire that the same may be entered on the records of
the County of Darke to which the County of Mercer is at this time attached. Given under my hand and
seal this 8th day of August 1823. John Ingram, Justice of the peace.

Filed August 26 1823 Recorded August 26, 1823 - By the Recorder of Darke County Ohio -
J. J. Cunningham Recorder of Auglaize Co. July 19, 1890 -