


*Plat of land dedicated to Wapakoneta, Ohio.
by Mrs Annis B. Mayer.*

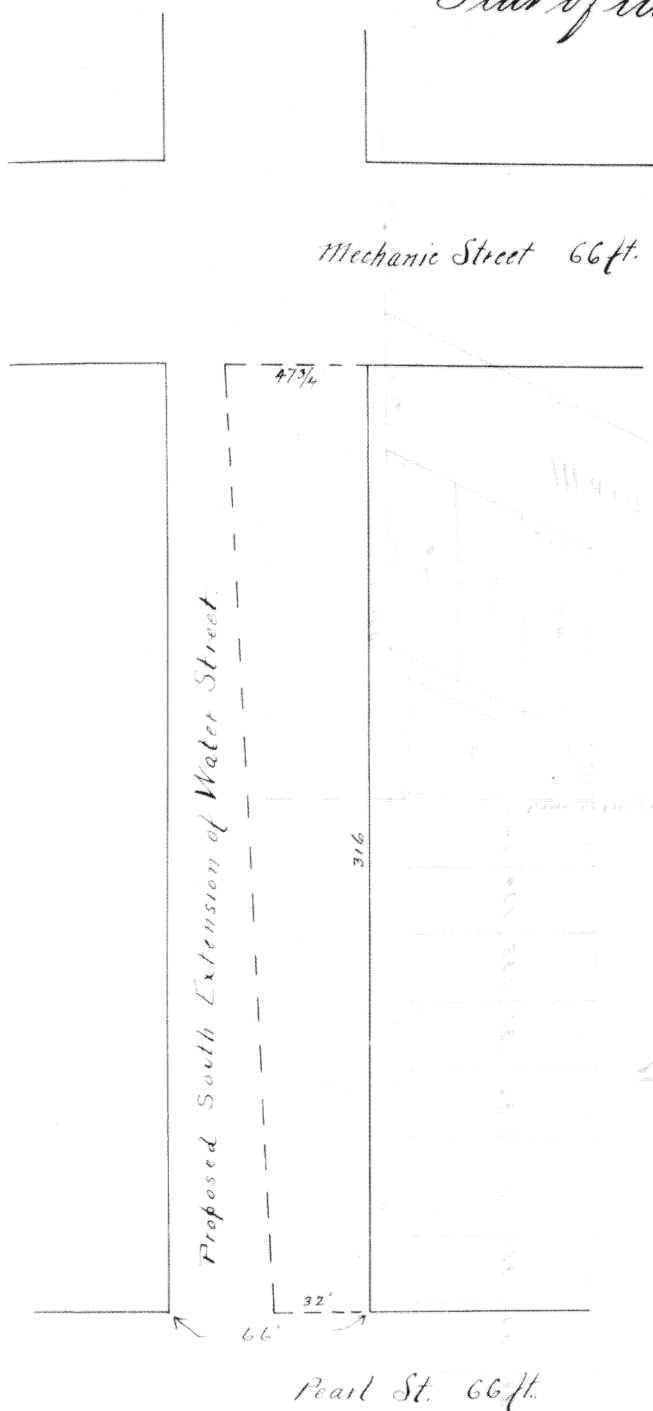

State of Ohio, Auglaize County, Wapakoneta O. ss.
Before me John B. Walsh, Surveyor in
and for Auglaize County, Ohio, personally
came Annis B. Mayer, owner of land in-
cluded within the dotted lines shown on
plat and being a part of the proposed
Water St. improvement, declares that
she will and does hereby dedicate to
public use and purposes forever said
strip of land, being 316 feet in length, 32
feet wide on Pearl street and 47 3/4 feet on
Mechanic St. Said land to be subject,
so far as sidewalks and gutters are
concerned, to the requirements of all
existing ordinances in relation thereto.

In Witness Whereof the said party
has hereunto signed her name this 27th
day of August 1890.

Anna L. Mayer.

Signed and acknowledged the day
and year above written.

John B. Walsh, Surveyor
Auglaize Co. O.

Wapakoneta Ohio, Sept. 5th 1890.

I hereby certify that the above plat
was duly approved by the council of
Wapakoneta, Ohio, at its regular session
upon the above date.

Joseph Myers
Clerk.

Filed September 20th 1890 }
Recorded Sept. 23rd 1890 }

J. J. Connaughton
Recorder.