


Krusch and Huffman's
2^d Addition
to
St. Marys, Ohio.
Scale: 1 inch = 100 feet.

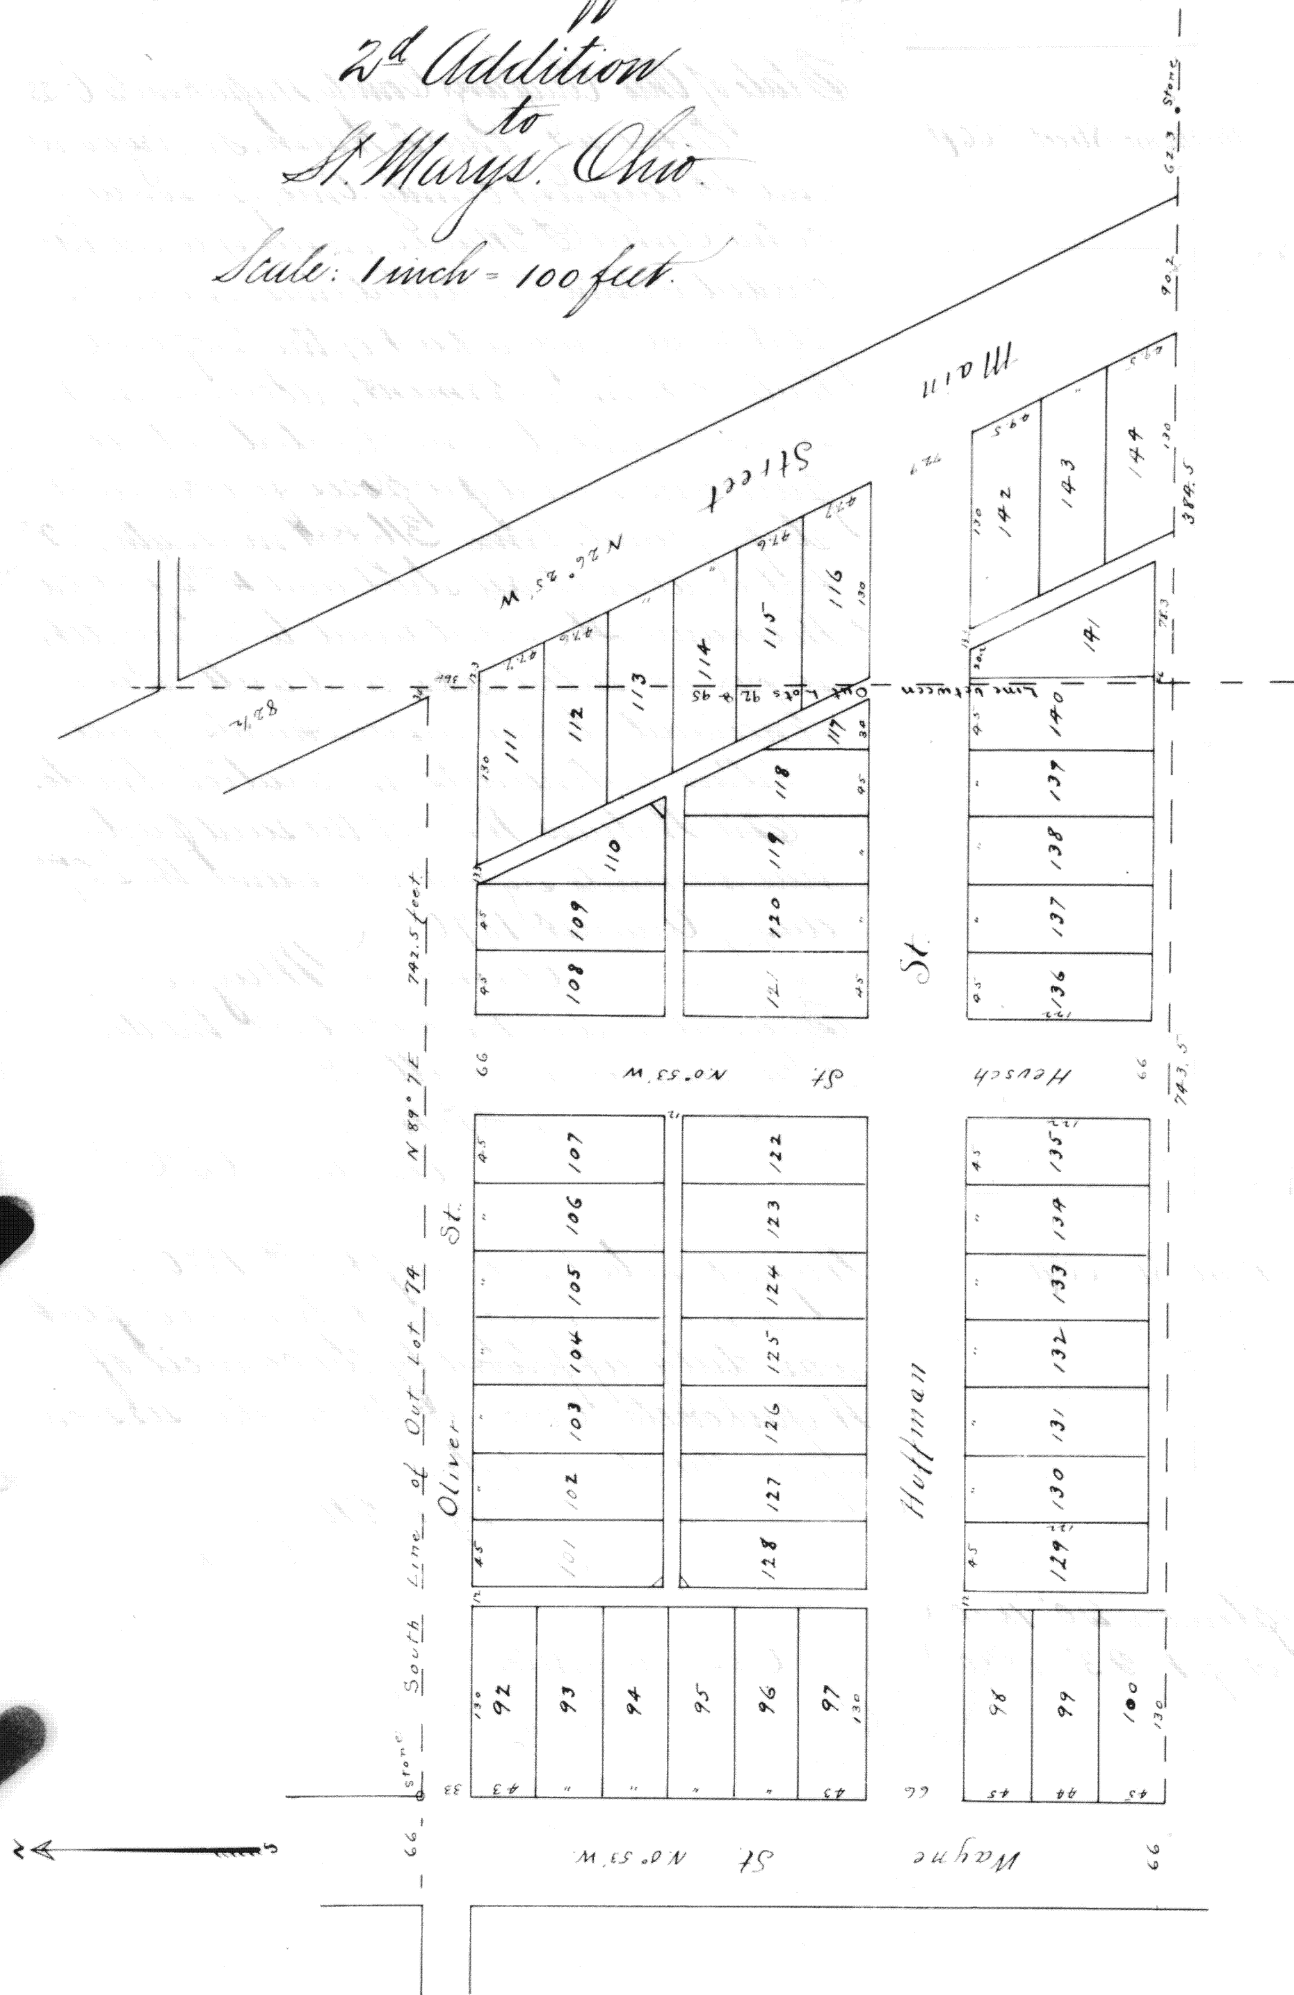

I hereby certify that the within plat is a correct representation of Hensch and Huffmans 2^d Addition to the village of St. Marys, Ohio, comprising part of Out Lots 92 + 95 as surveyed and platted by me November 1st + 3^d 1890. Dimensions are indicated in feet and tenths. Courses in degrees and minutes and are magnetic. The south east corner of Lots 110 + 141 are cut off six (6) feet along alley. The south west corners of lots 101 + 129 and the north west corner of lot 128 are cut off 3 feet along alley, as shown on plat.
St. Marys, Ohio Nov. 3^d 1890.

E. M. Veenfleit, C.E.

Know all men by these presents that we A. F. Hensch and Malinda Hensch his wife, Guy Huffman and Hattie Huffman his wife do hereby acknowledge the above to be a true map of Hensch and Huffmans Second Addition to the village of St. Marys, O. as laid out according to our direction. And we hereby dedicate to the perpetual use of the public the streets and alleys as marked thereon reserving to ourselves our successors or assigns the reversion thereof whenever the same may be discontinued by law.

Witness:

L. H. Hensch

A. F. Hensch
Malinda Hensch
Guy Huffman
Hattie E. Huffman.

The State of Ohio, County of Auglaize, ss.

On this the 3^d day of November before me the undersigned a Notary Public personally came A. F. Hensch and Malinda Hensch his wife, Guy Huffman and Hattie E. Huffman his wife and acknowledged the signing and sealing of the above to be their voluntary act and deed.

Chas. F. Bullock
Notary Public, Auglaize Co. O.

I hereby certify that the plat of Hensch and Huffmans Second Addition to St. Marys, Ohio, has been duly accepted Nov. 17th at regular meeting by ordinance No. 89 passed this 17th day of November AD 1890.

(Seal.)

E. F. Gross, Mayor

Attest: J. A. Hay, Clerk

Filed for record Nov. 18, 1890 }
Recorded November 21, 1890 }

J. J. Connaughton
Recorder.