


Map of Monroe Street, New Bremen, Auglaize County.

Scale: one inch = 100 feet.

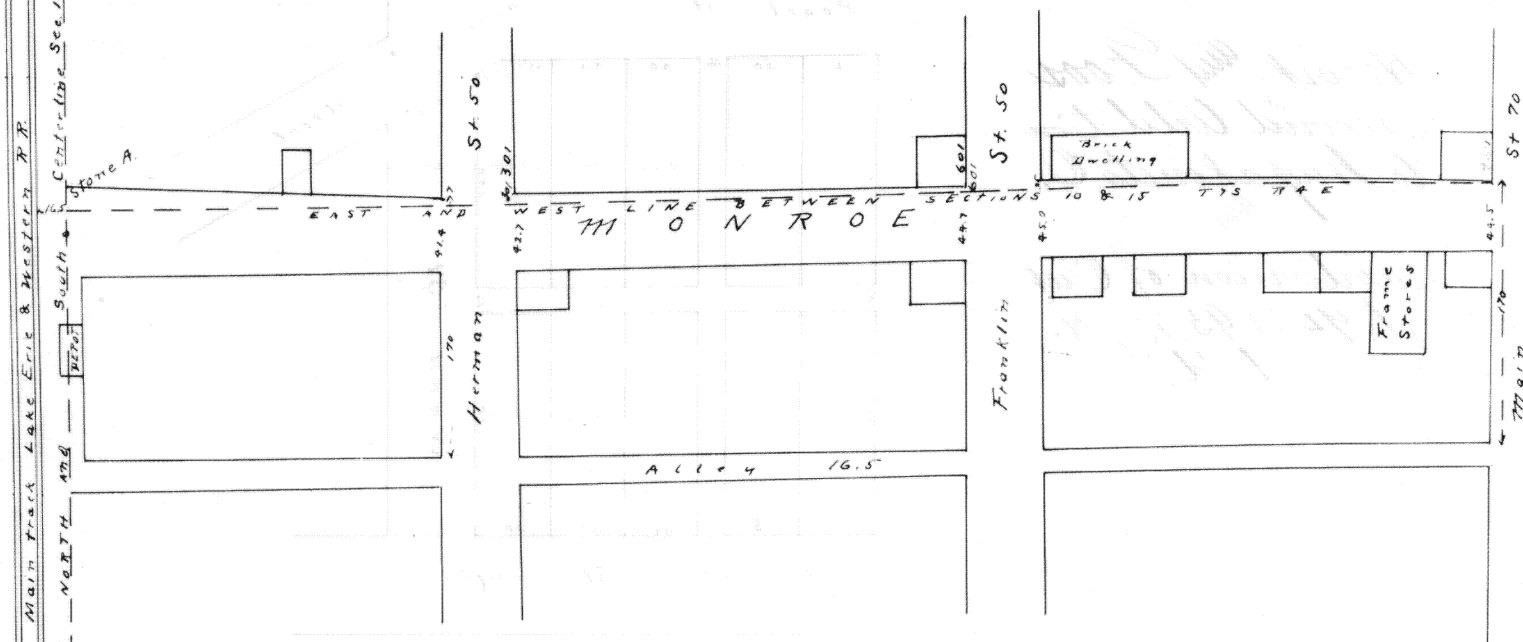

Ordinance No. 243

Relating to Monroe Street and plat thereof.
Whereas the street known as Monroe Street in the village of New Bremen, Ohio, has never been accepted by the Village Council of New Bremen, Ohio; and whereas said street in its present width and condition has been continuously open and devoted to public use as a highway for and during the term of twenty one (21) years and more last past, and whereas under the direction of said village council a true and correct survey and plat of said street has been made and is now presented to the village council for its proper action thereon.

Therefore: **Sec. I** Be it ordained by the village council of the village of New Bremen, Ohio, that the said street as now used and designated on said plat be accepted by said village council.

Sec. II Be it further ordained that the village clerk be and he hereby is directed to cause the plat of said street and a copy of this ordinance to be recorded in accordance with the law regulating the record of plats. **Sec. III** This ordinance shall take effect from and after its passage and publication according to law.

Done at the Council Chamber in the village of New Bremen, Ohio, this 6th day of October AD 1891

J. H. Knost, Jr. Clerk.


Edward Purpus
Mayor.

I hereby certify that Ordinance No. 243 was published in the Standard Westlicher Oct. 8th 1891 and in the New Bremen Sun Oct. 10th 1891

(Seal)

J. H. Knost Jr.
Clerk

Ohio.

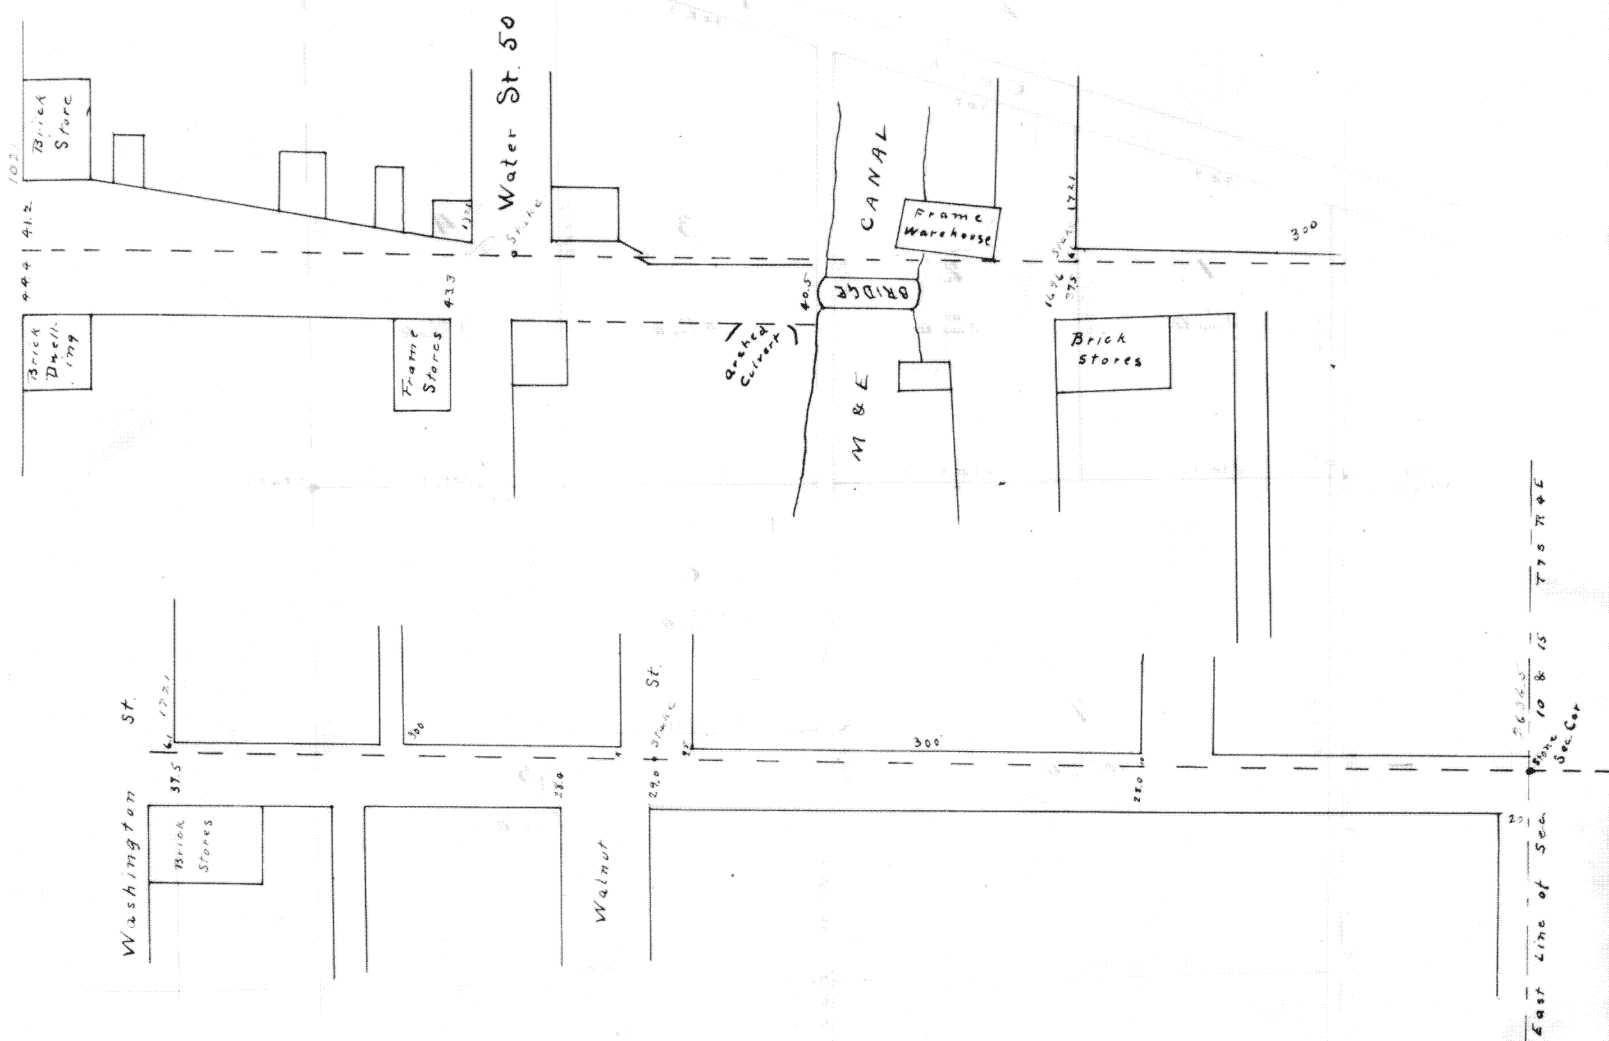

I hereby certify that the above map is a true and correct map of Monroe Street, New Bremen, Auglaize County, Ohio, as surveyed by me May 21st. 1891. The blue shading indicates the limits of Monroe Street as now occupied. Distances are given in feet and tenths. Red figures are distances measured from the stone "A" along the section line. E. M. Veenfleet C.E.
St. Marys, Ohio May 26. 1891.

Filed April 5. 1892
Recorded April 15. 1892

J. J. Connaughton
Recorder.