

I hereby certify that the above plat is a correct plat of Fred Wieman's 375
 West 1/2 of North East 1/4 of Sec. 30 lying South of the center of Cook Pike, so
 called, and the north 17 1/2% acres of the West 1/2 of the South East quarter
 of Sec. 30 not including a lane 16 1/2 ft. wide heretofore opened along the
 east side of the north and south 1/2 Sec. line of Sec. 30. Bearings are mag-
 netic and distances are indicated in feet and tenths of feet.

St. Marys, Ohio, April 28th 1892.


E. M. Tenflet. C.E.

Filed May 6th 1892

Recorded same day

J. J. Connaughton

Recorder.

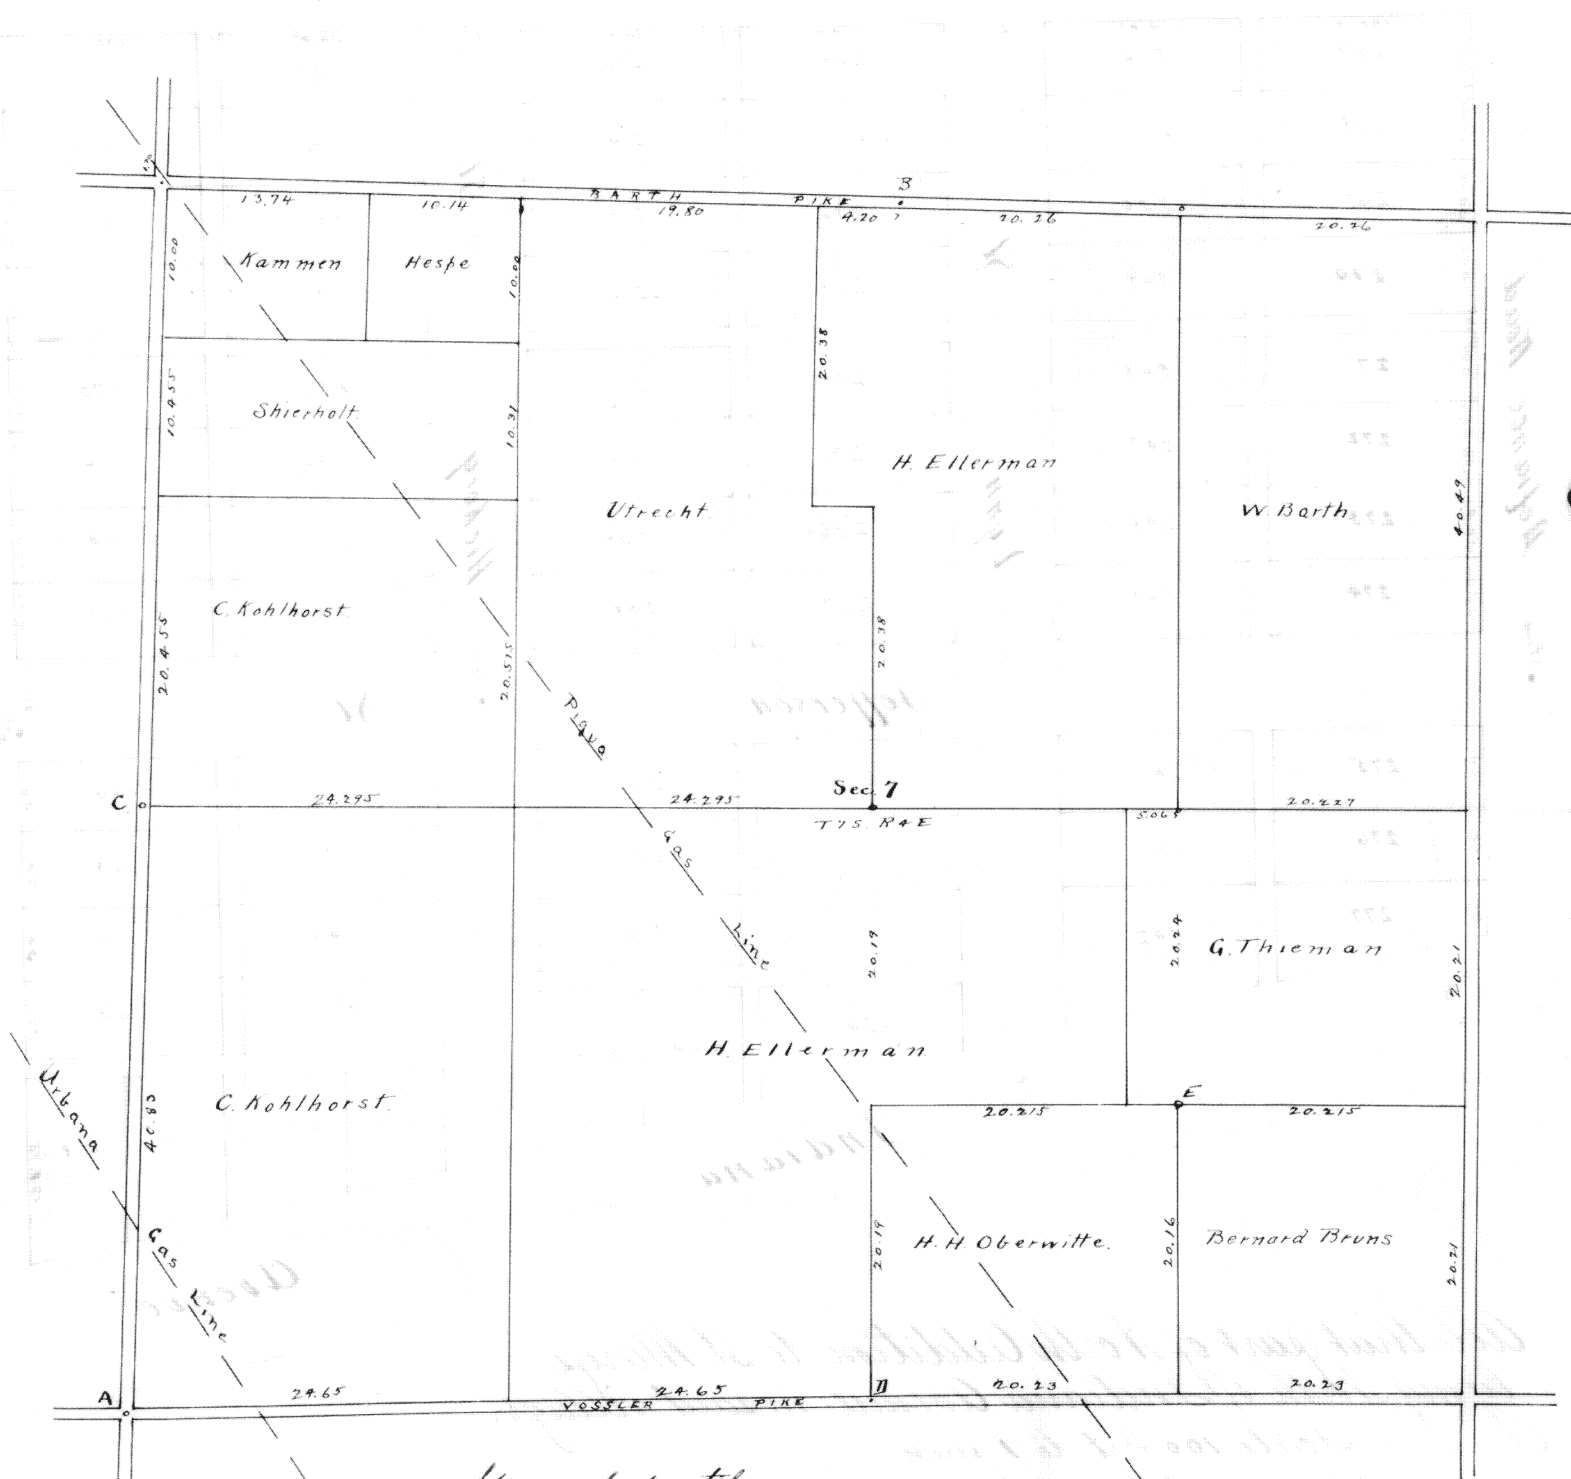

- A. Stone on broken tile
- B. Stone - R Oak 24 inches N 37 1/4 W. 103 lbs. 1/4 B Oak 15 in. N 14 W. 79 lbs.
- C. Stone on base 17 lbs. N of cor. to 12
- D. " on old corner stone 40 yrs. old witnessed by Otte.
- E. " Hickory 6 in. diam. for cor.

As surveyed and marked on ground by me Jan. 26. 1891

Samuel Craig Surveyor.

Filed May 7th 1892
 Recorded May 7. 1892

J. J. Connaughton, Recorder.