



# *Hensch and Huffman's 3<sup>d</sup> Addition to St. Marys, Ohio.*

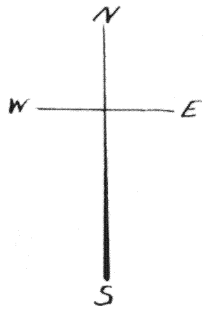

Scale:  
1 inch = 100 feet.

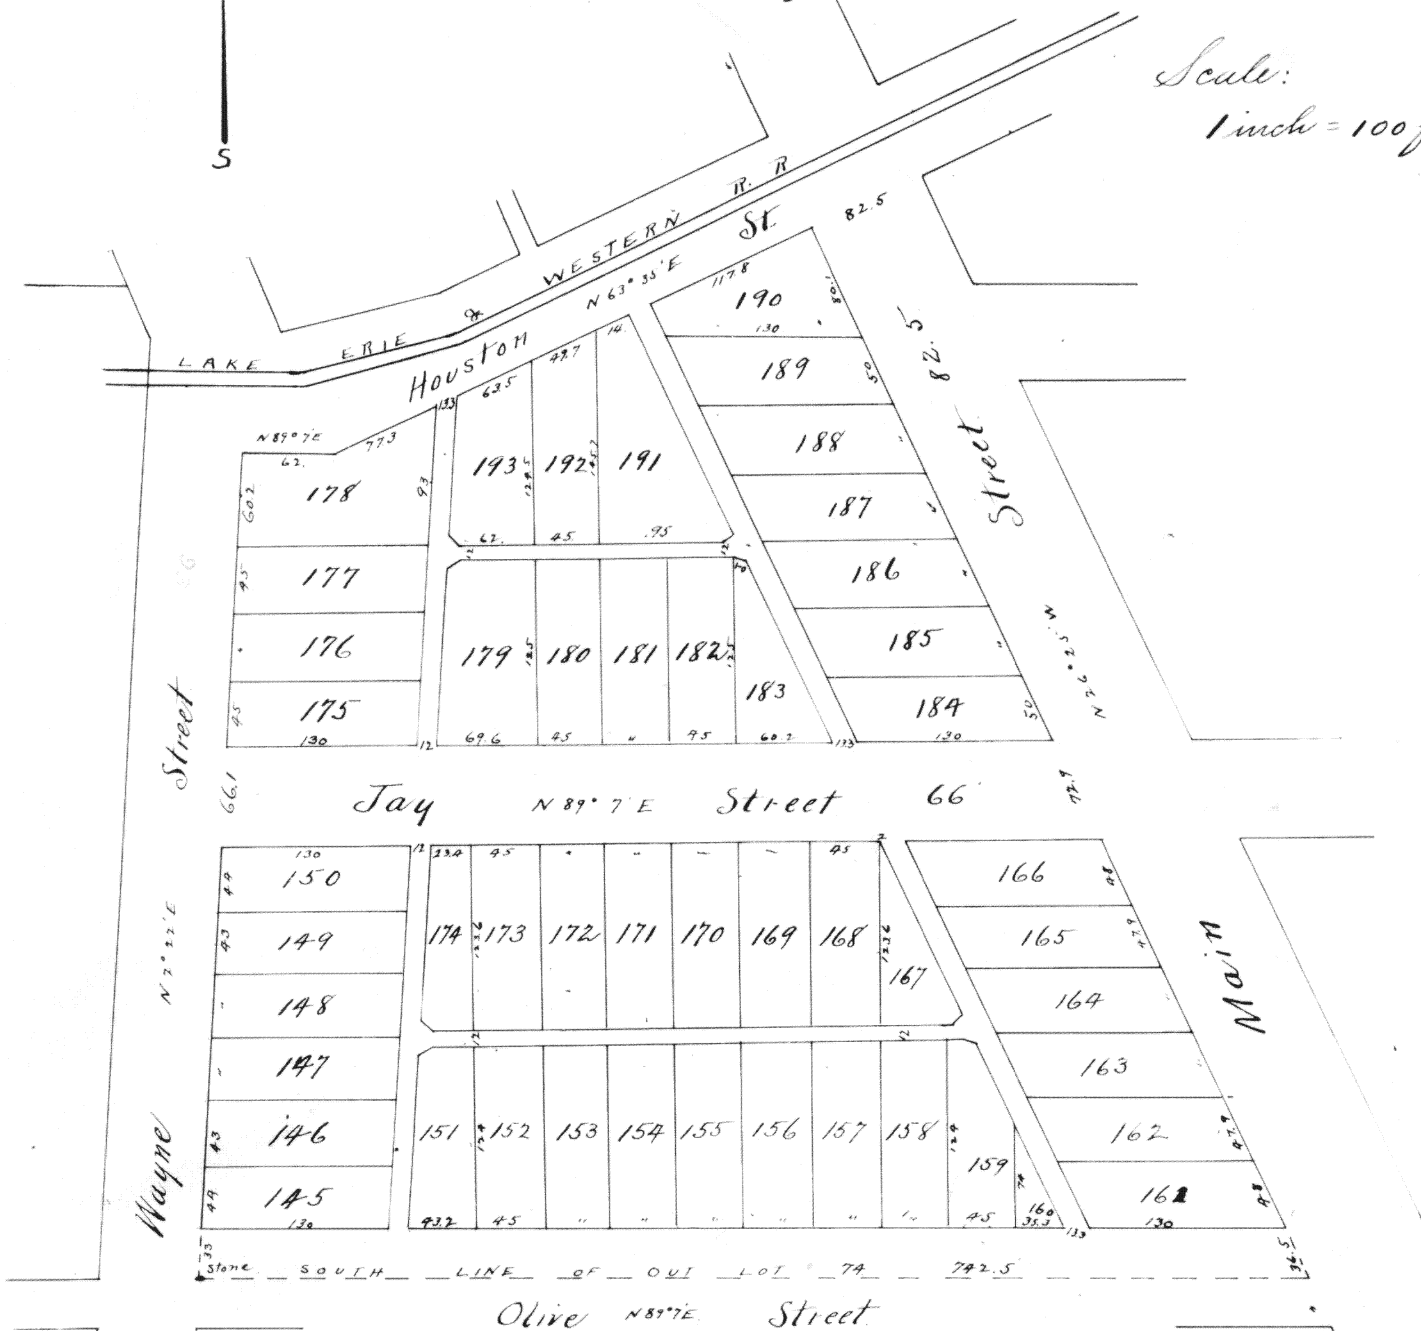

I hereby certify that the within map is a correct map  
of Hensch and Huffman's Third Addition being a subdivi-  
sion of Out Lot No. Twenty four (74) Village of Saint  
Marys, Auglaize County, Ohio. Bearings are mag-  
netic and distances are indicated in feet and tenths.  
Jay Street is an extension of the same as laid out in  
Jay's Addition to St. Marys, O.  
St. Marys, O. Sept. 26<sup>th</sup> 1892. E. M. Vanfluet C.E.

Know all men by these presents: that we A. F. Hensch and Malinda Hensch his wife, and Guy Huffman and Hattie E. Huffman his wife, do hereby certify and acknowledge the above to be a true map of Hensch & Huffman's Third Addition to the Village of Saint Marys, O. as laid out according to our direction, and we hereby dedicate to the perpetual use of the public, the streets and alleys, less sand and gravel, as marked thereon, reserving to ourselves, our successors and assigns the version thereof whenever the same may be discontinued by law.

Witnesses:

Chas. F. Bullock

L. H. Hensch Dr.

A. F. Hensch (seal.)

Malinda Hensch (seal.)

Guy Huffman (seal.)

Hattie E. Huffman (seal.)

On this 13<sup>th</sup> day of Feby. 1893 before me the undersigned a Notary Public, personally appeared A. F. Hensch & Malinda Hensch Guy Huffman & Hattie E. Huffman and acknowledged the signing and sealing of the above to be their voluntary act and deed.

(S.P.)  
(Seal.)

Chas. F. Bullock

Notary Public

I do hereby certify that plat of Hensch & Huffman's Third (3<sup>d</sup>) Addition to the Village of St. Marys has been duly accepted  
May 15<sup>th</sup> 1893 at a regular meeting by Ordinance No. 108,  
passed May 15, 1893.

(Seal.)

D. W. Clark, Mayor

M. J. Mooney Jr. Clerk

Filed & Recorded  
May 30<sup>th</sup> 1893

J. J. Connaughton  
Recorder