


Plat of land dedicated to Wapakoneta, O. by
Hoopengarnier & Cleaves.

Surveyed and drawn by J. B. Walsh.

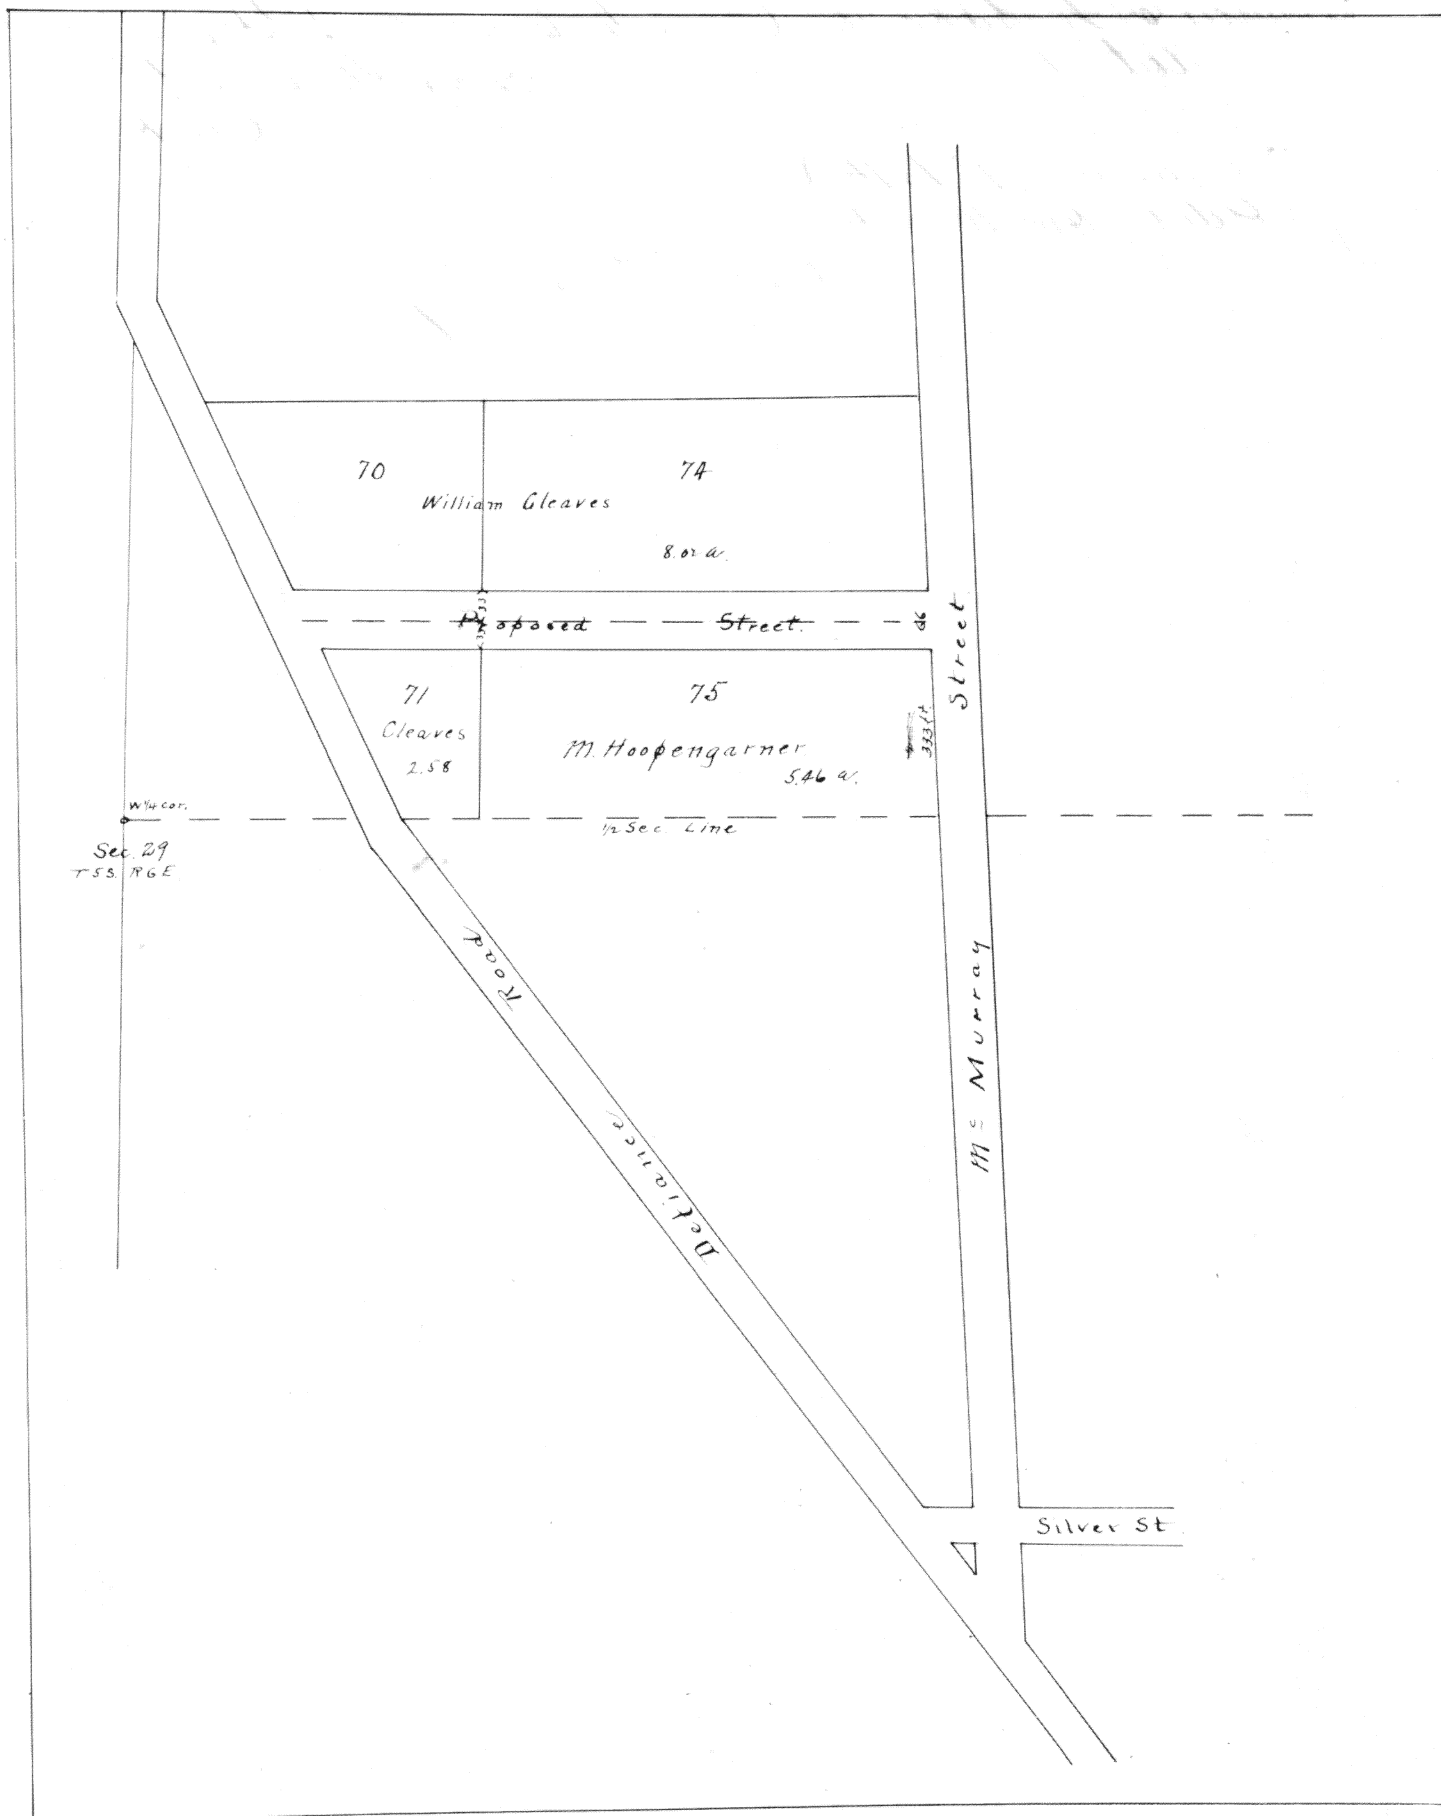

Know all men by these presents that we Michael Hoopengarnier and William Cleaves, proprietors of Out Lots nos. 70, 71, 74 + 75 in M. Murray Subdivision, in Sec. 29, T5S, R6E. do hereby dedicate to the use of the public the land comprised in the proposed Street shown on the plat herewith, acknowledging the said dedication to be our voluntary act and deed.

Attest: Jno B Walsh.

Wm. Cleaves (real)
M^{tho} Hoopengarnier (real)
mark

Signed before me this 7th day of May, 1891.

Benjamin Linzee
Probate Judge.

Wapakoneta, O. June 9th 1891.

I hereby certify that the above plat was duly approved by the Council of Wapakoneta, Ohio, at its regular session upon the above date.

Joseph Myers
Clerk.

Filed January 9th 1894 }
Recorded June 10th 1894 }

Chas. French
Recorder.