


Tobias's - Addition
 — To —
 St. Johns, Auglaize Co. O.

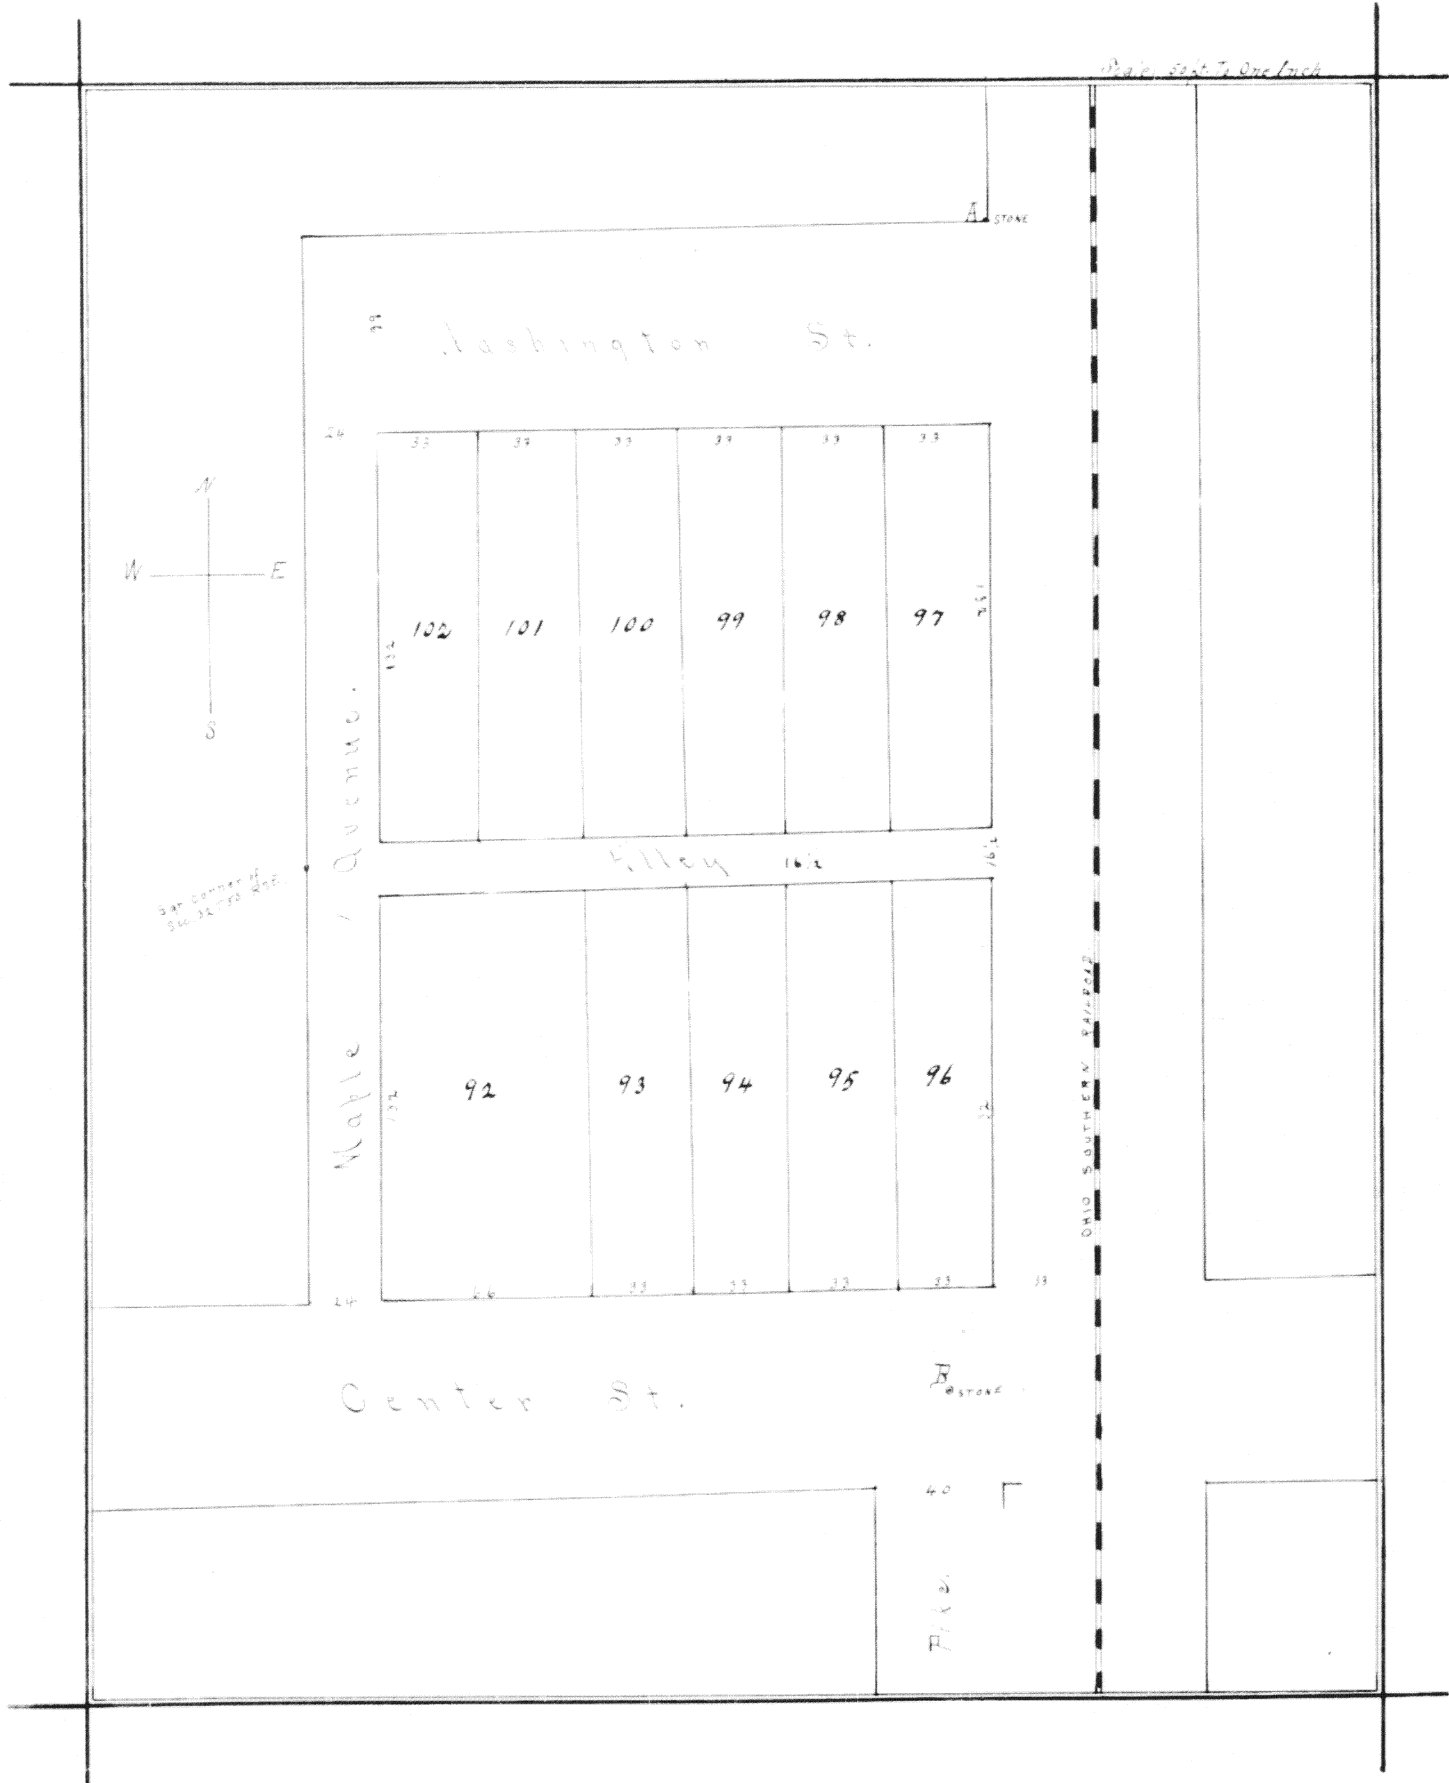

I now all men by these Presents, that I, Samuel Tobias of Auglaize County, Ohio, do make public and adopt the annexed Plat of Sub-Division of the South west part of the South east quarter of Section 32, Town 5 South Range 7 east in the Town of St. Johns, Auglaize County, Ohio, of which I am Proprietor, and dedicate to the use of the Public forever as highways the Streets and Alleys therein indicated and named.

In Witness Whereof I hereunto set my hand this 31 day of March AD 1894.

In presence of

F. D. Hopkins.

Vernon Arnold.

Saml Tobias 1894

State of Ohio, Auglaize County, ss.

Be it remembered that on this 31 day of March in the year of our Lord eighteen hundred and ninety four before Surveyor within and for said County personally appeared Samuel Tobias the grantor named in the foregoing instrument and acknowledged the signing and ratifying thereof to be his voluntary act and deed for the use and purpose therein mentioned.

Samuel Craig, Surveyor
Auglaize County, Ohio.

I hereby certify that the annexed Plat represents truly and correctly the sub-division made by me at the request of Samuel Tobias, March 14, 1894. Stones were set at H & B. From stone at A to Black Walnut Tree 14 inches diameter stands S. 54° W. 72 feet distant. Distances all given in feet.

Samuel Craig, Surveyor.

Filed April 4th 1894.
Recorded Apr. 10. 1894.

Chas. A. Quick
Recorder